


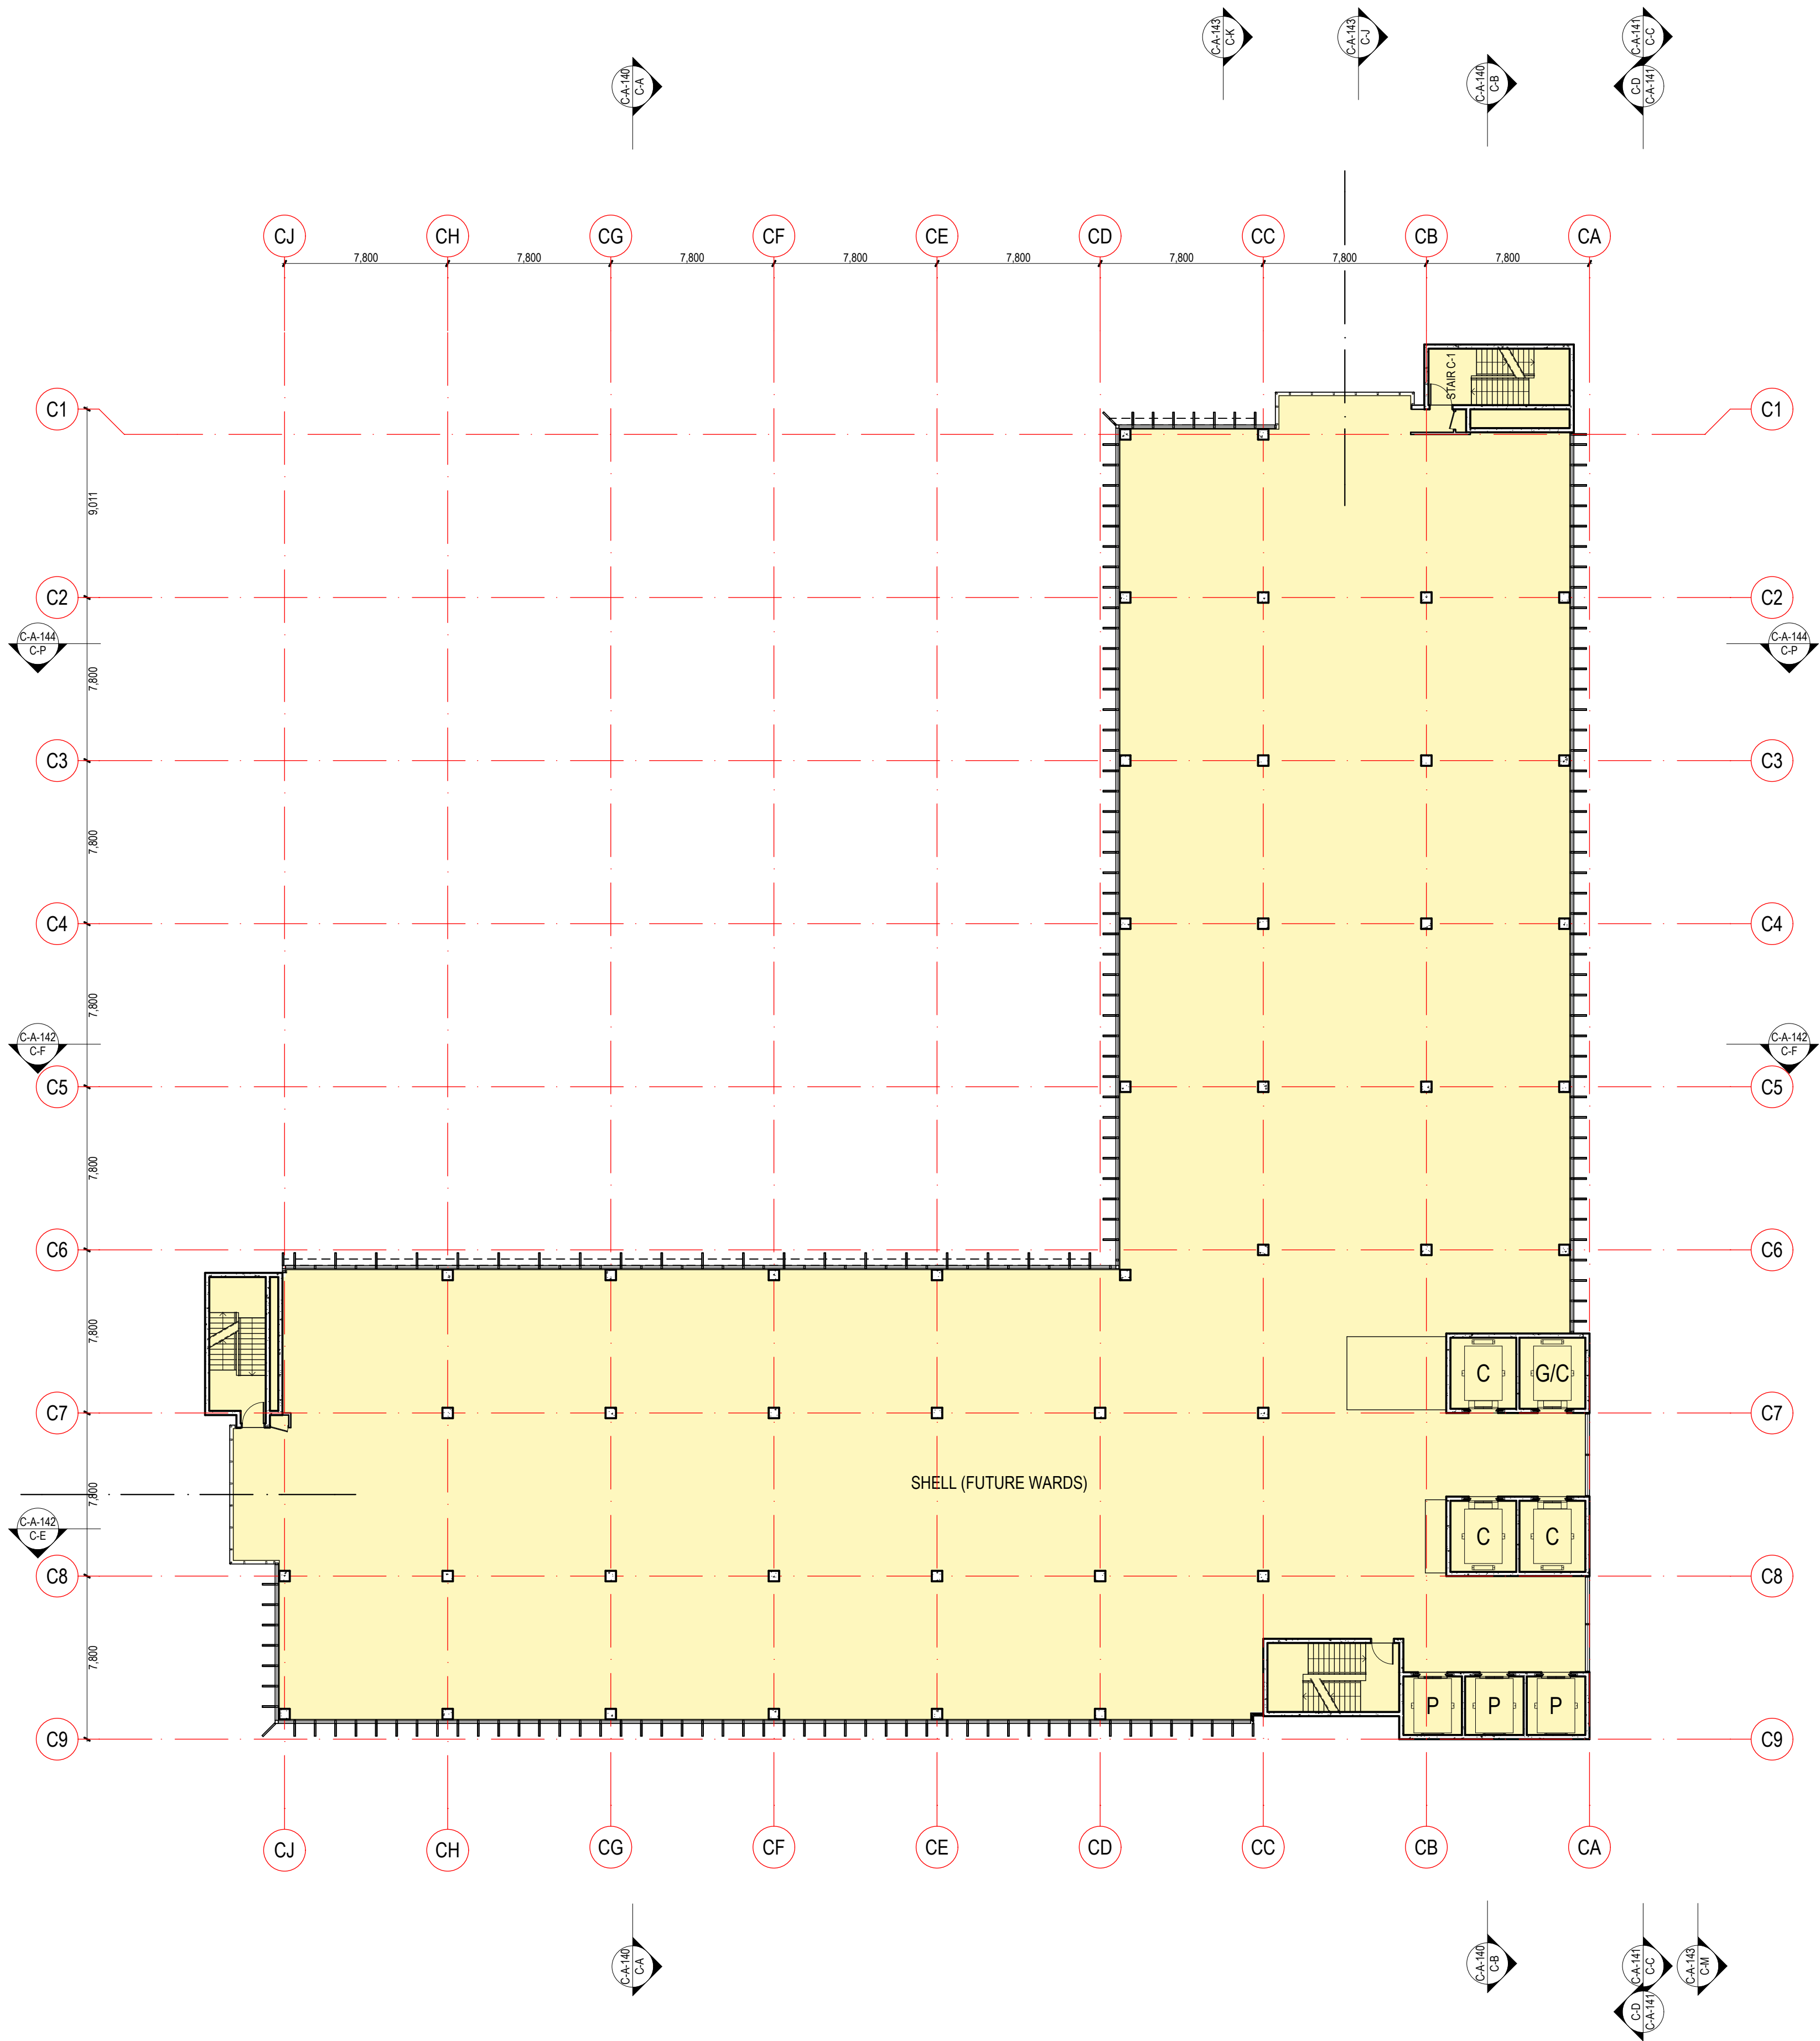

NOTES:

COPYRIGHT © ALL RIGHTS RESERVED. THIS DRAWING MAY NOT BE REPRODUCED OR TRANSMITTED IN ANY FORM OR BY ANY MEANS IN PART OR IN WHOLE WITHOUT PERMISSION OF MORRIS BRAY MARTIN OLLMANN PTY. LTD.

ALL LEVELS AND DIMENSIONS TO BE VERIFIED PRIOR TO COMMENCEMENT OF WORK.

USE FIGURED DIMENSIONS ONLY. DO NOT SCALE.

ALL WORK TO COMPLY WITH CURRENT REGULATIONS AND S.A.A. STANDARDS.

LEGEND:

ALL DIMENSIONS ARE TO STRUCTURE OR FRAMING (IE EXCLUDES FINISHES) UNLESS OTHERWISE STATED

EXISTING LEVEL
NEW LEVEL

FFL FINISH FLOOR LEVEL
SRL SLAB FLOOR LEVEL
APL ABOVE SLAB FLOOR LEVEL (CEILING HEIGHT)
HOB XX KNOWN HIGH ABOVE SLAB FINISH LEVEL
BAL XX BALCONY TYPE
FD FIRE DOOR (RATING SAME AS WALL)
OR CLADDING TO BE DRENCHED
NC NO CEILING PAINT FINISH
F11 180/180/180
F12 180/180/180
F13 180/180/180
F14 180/180/180
F21 120/120/120
F22 120/120/120
[04] MB 31.08.11
[03] MB 16.08.11
[02] MB 01.08.11
[01] MB 11.07.11
[00] MB 15.05.11

For 75W Approval
Change to full floor shell.
Information: Revised Core, Ext Walls, Stairs.
Information
Information

No. Initial DATE

REVISION/ISSUE DETAILS

SYDNEY ADVENTIST HOSPITAL
SYDNEY ADVENTIST HOSPITAL
185 FOX VALLEY RD
WARRIMONGA NSW 2565
Phone: +61 2 9487 9111
Fax: +61 2 9487 9206

MBMO
MORRIS BRAY MARTIN OLLMANN
185 FOX VALLEY RD
WARRIMONGA NSW 2565
Phone: +61 2 9487 9111
Fax: +61 2 9487 9206

HASSELL
Level 2/88 Cumberland Street Sydney NSW Australia 2000
GPO Box 6487 Sydney NSW 2051
T +61 2 9111 2300 www.hassell.com.au
Architecture Interior Design Landscape Architecture Planning Urban Design
Australia (R) China Hong Kong India Singapore Thailand

PROJECT:
STAGE 1 REDEVELOPMENT

C - CLINICAL SERVICES BUILDING

DRAWING TITLE:
CSB Level 11

SCALE: 1:200
DRAWN BY: MB
PLOT DATE: 31/08/2011
CHECKED: GB

PROJECT NUMBER: 11100
DRAWING NUMBER: C-A-118
ISSUE: [04]