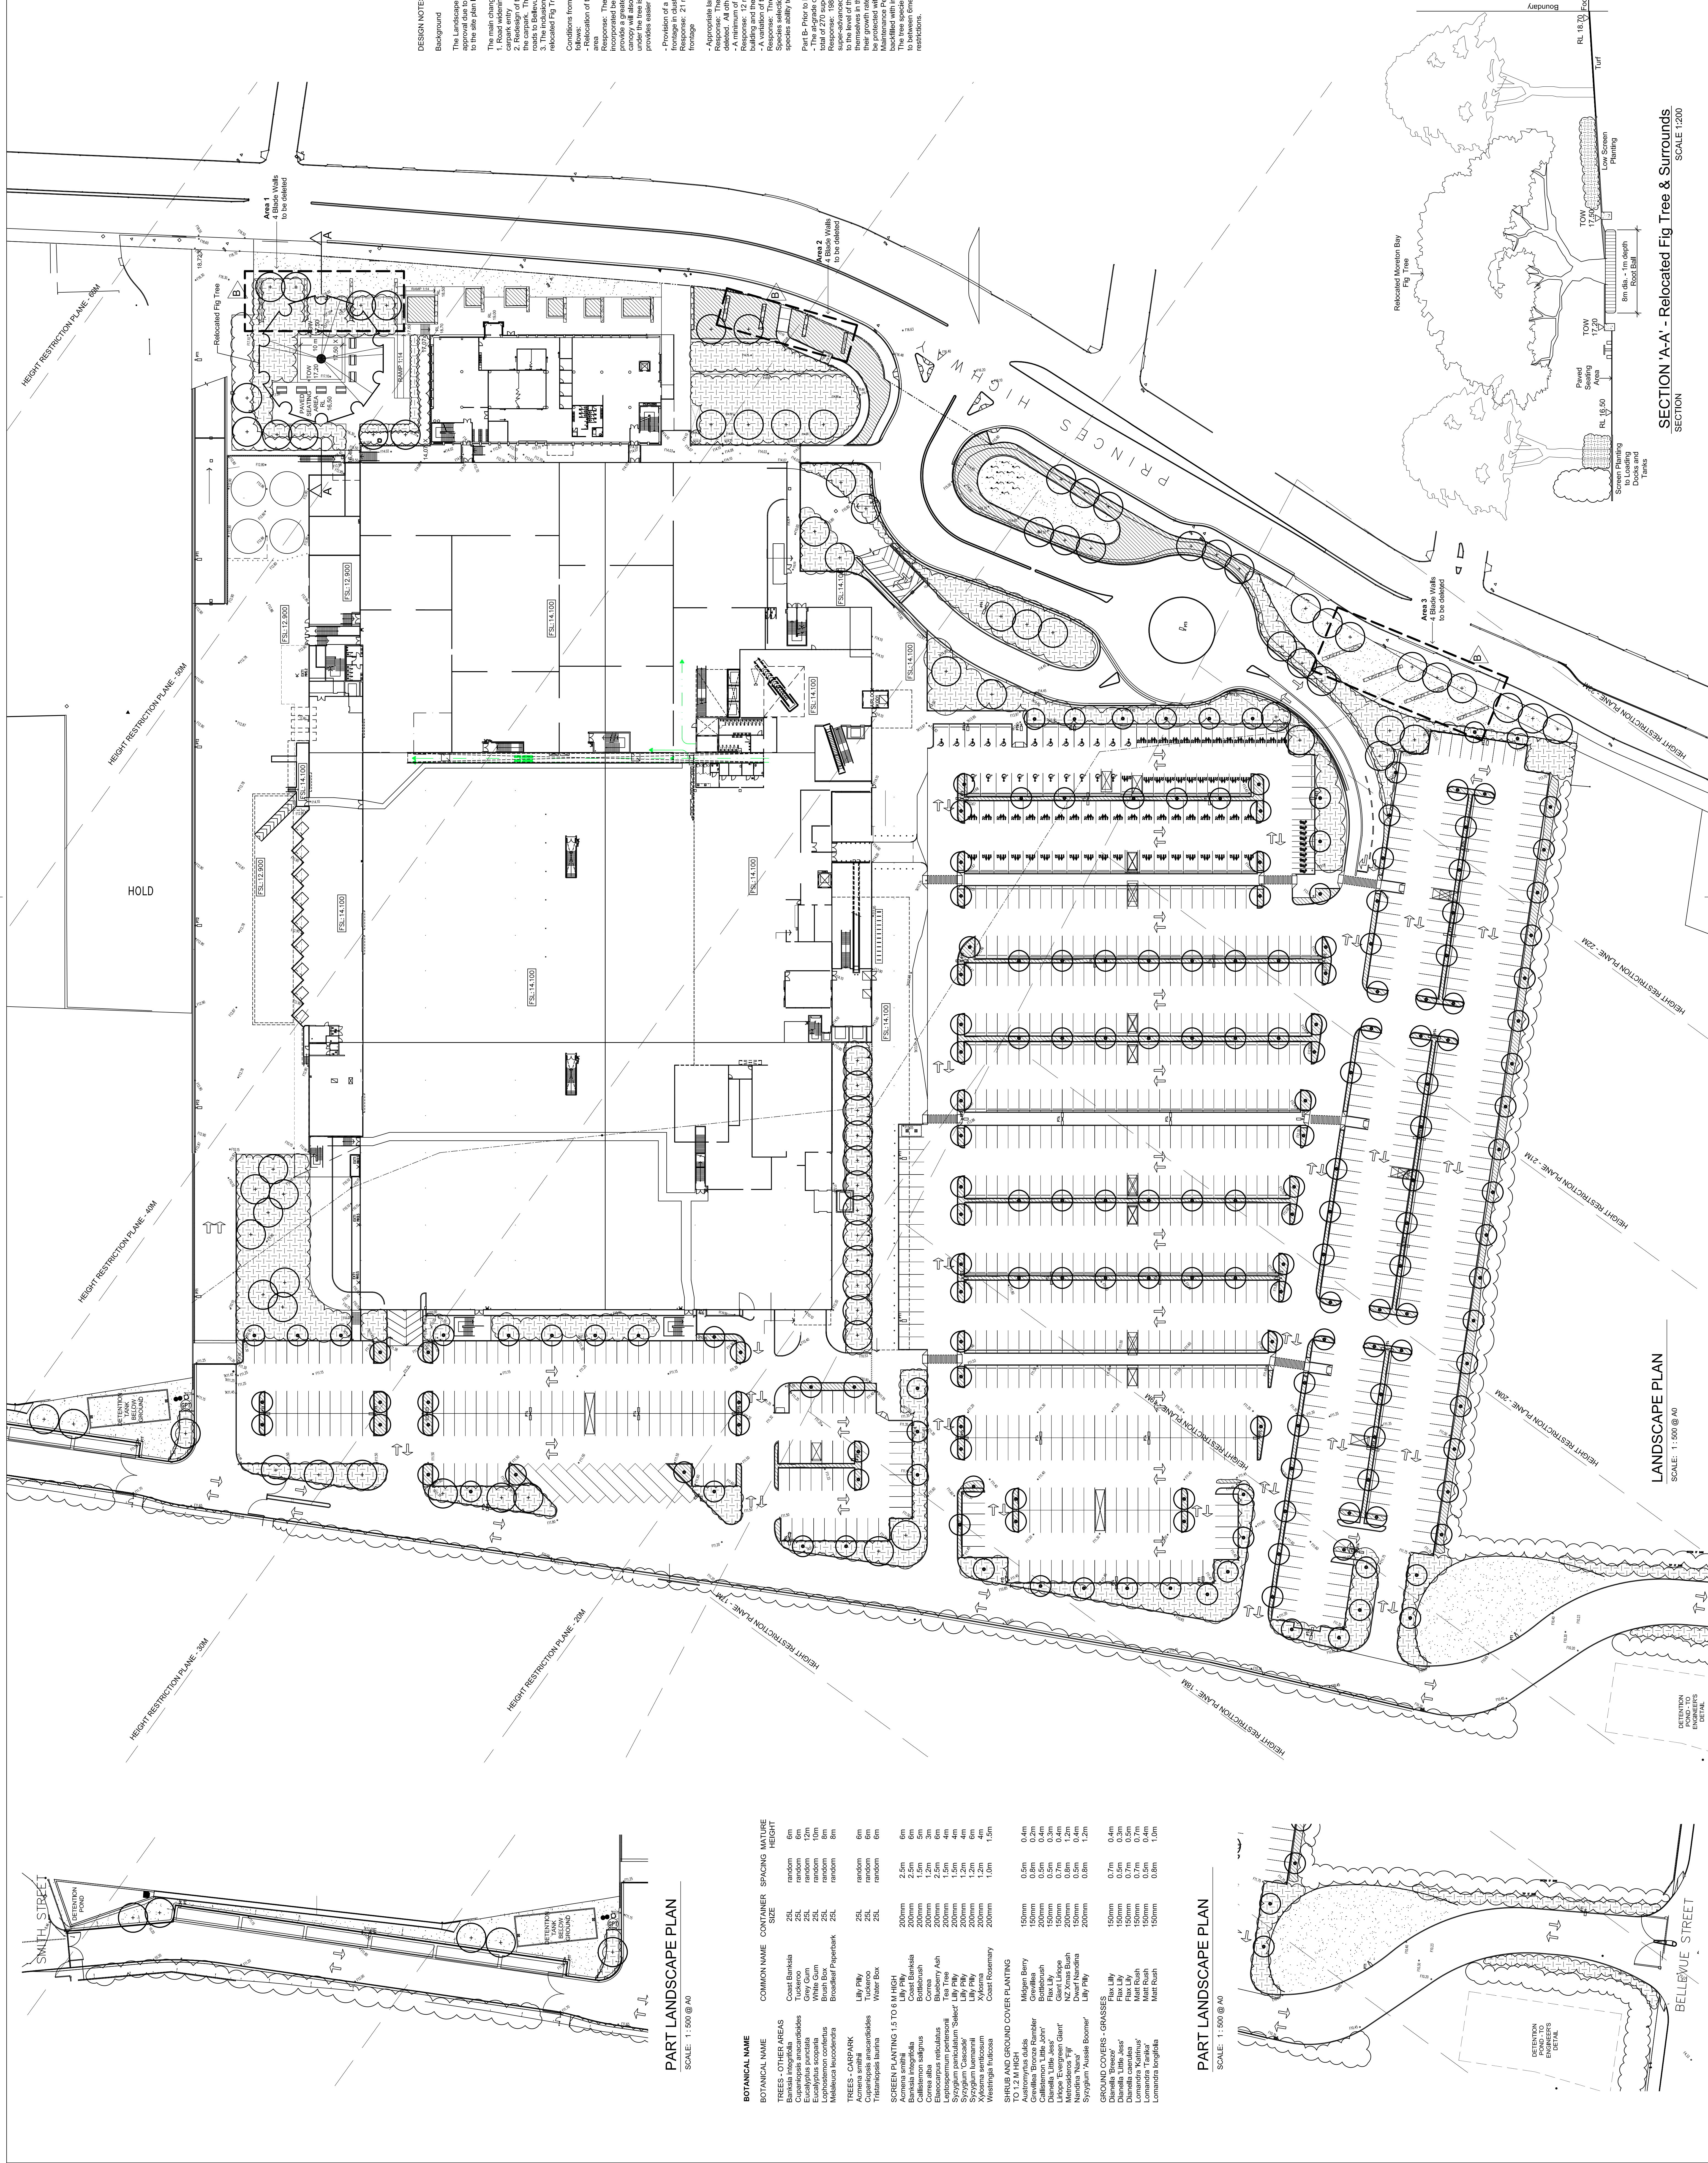
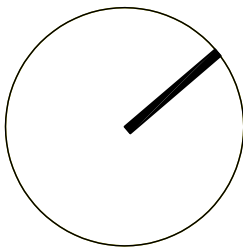


[illegible]

LEFFLER SIMES ARCHITECTS

NOTES:
All dimensions are in millimeters unless otherwise noted.

NOTES:
All dimensions are in millimeters unless otherwise noted.

STEVENS LANDSCAPE ARCHITECTS
35A Moore Park Road, Centennial Park NSW 2021
PO Box 488, Woollahra NSW 1560
T: 02 9356 2927
E: stevens@swaland.com

IKEA TEMPE

PROJECT

Proposed Bulky
Goods Development;

Tempe, Sydney, NSW

LANDSCAPE MASTER
PLAN

1000000

SECTION 'A-A' - Relocated Fig Tree & Surrounds
SECTION
SCALE 1:200

SCALE: 1:500 @ A0

SCALE: 1:500 @ A0