



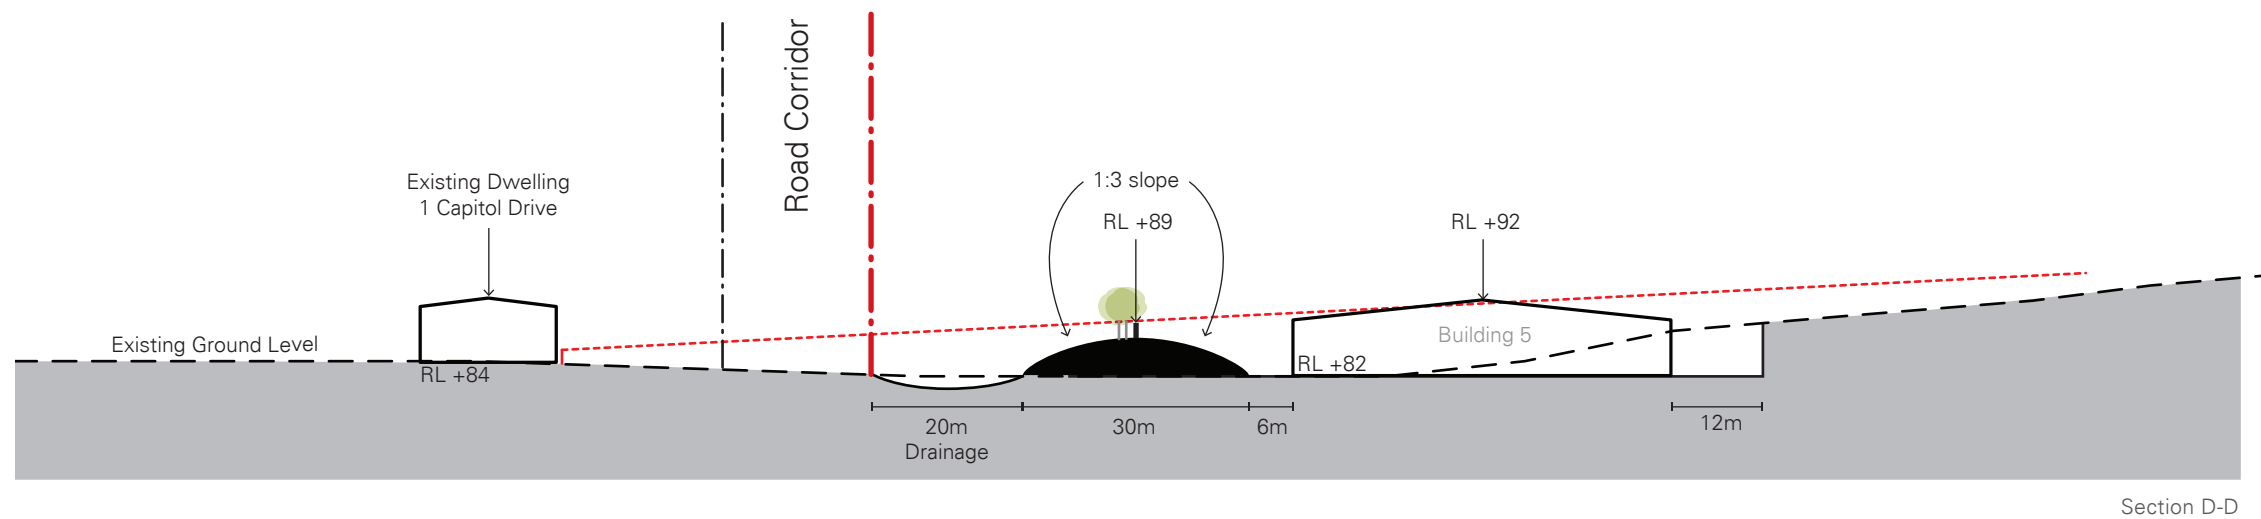
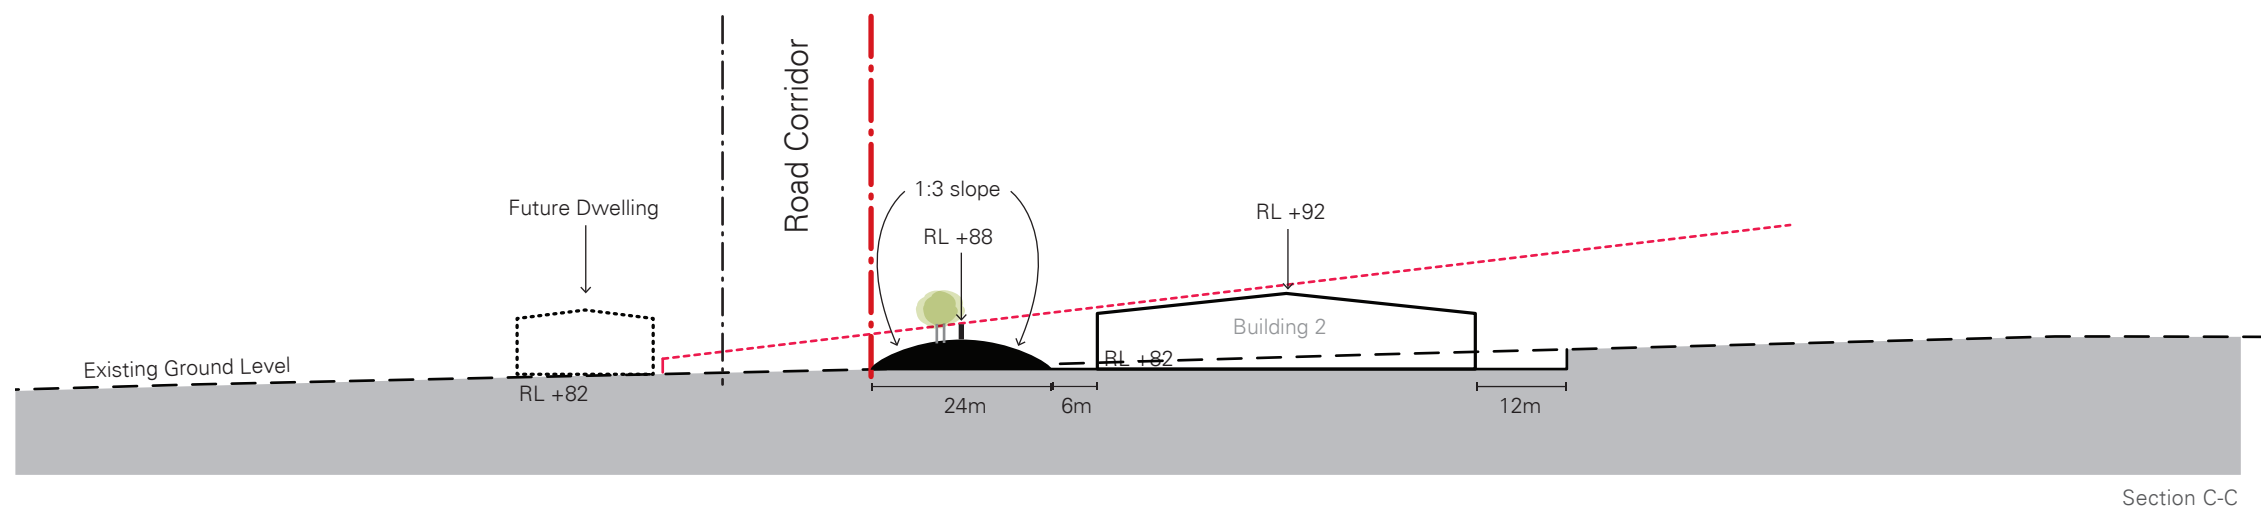
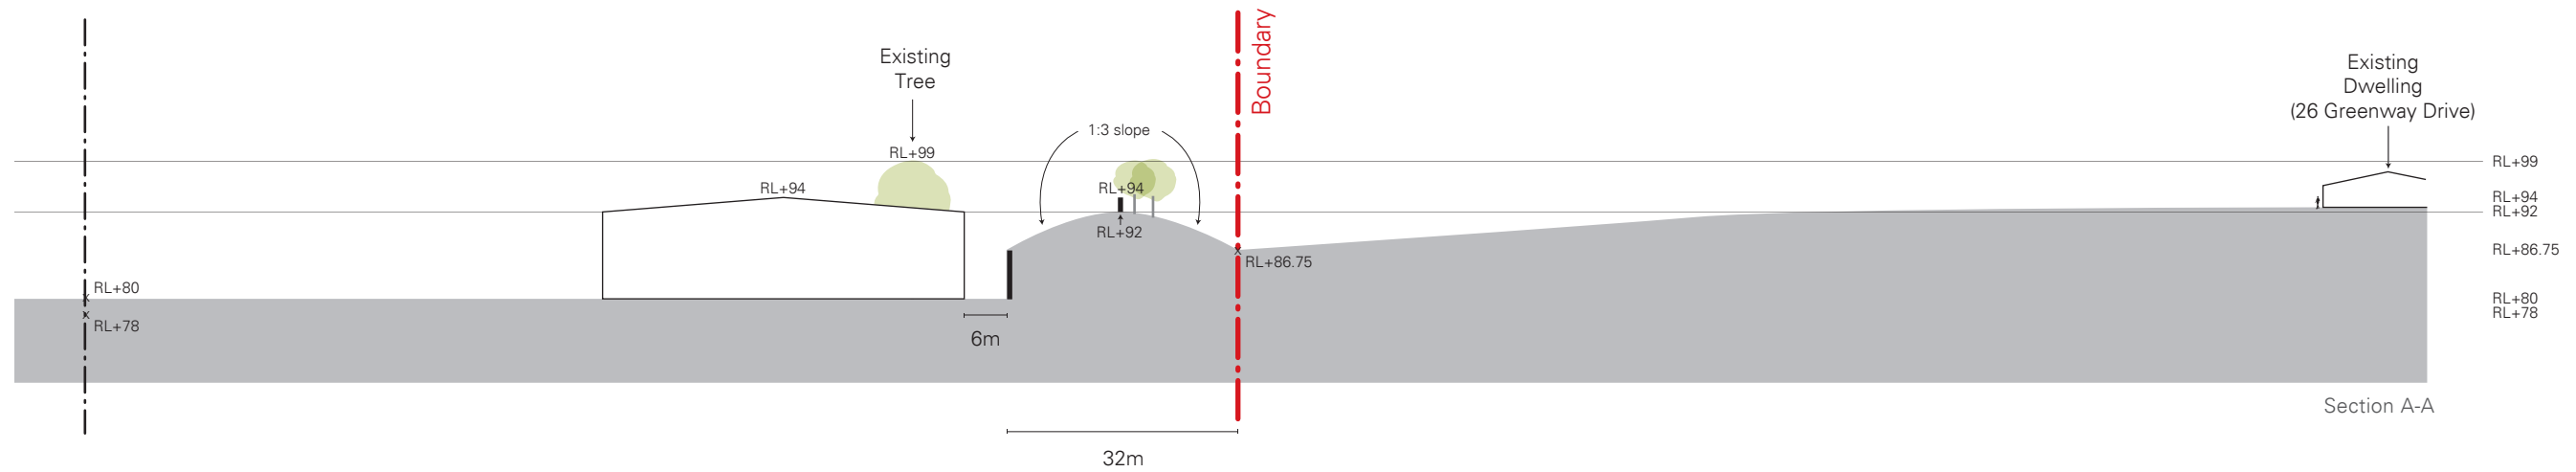


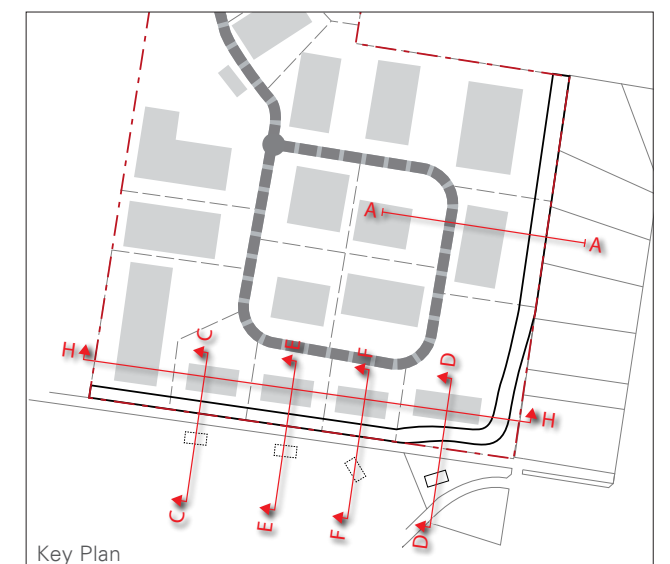

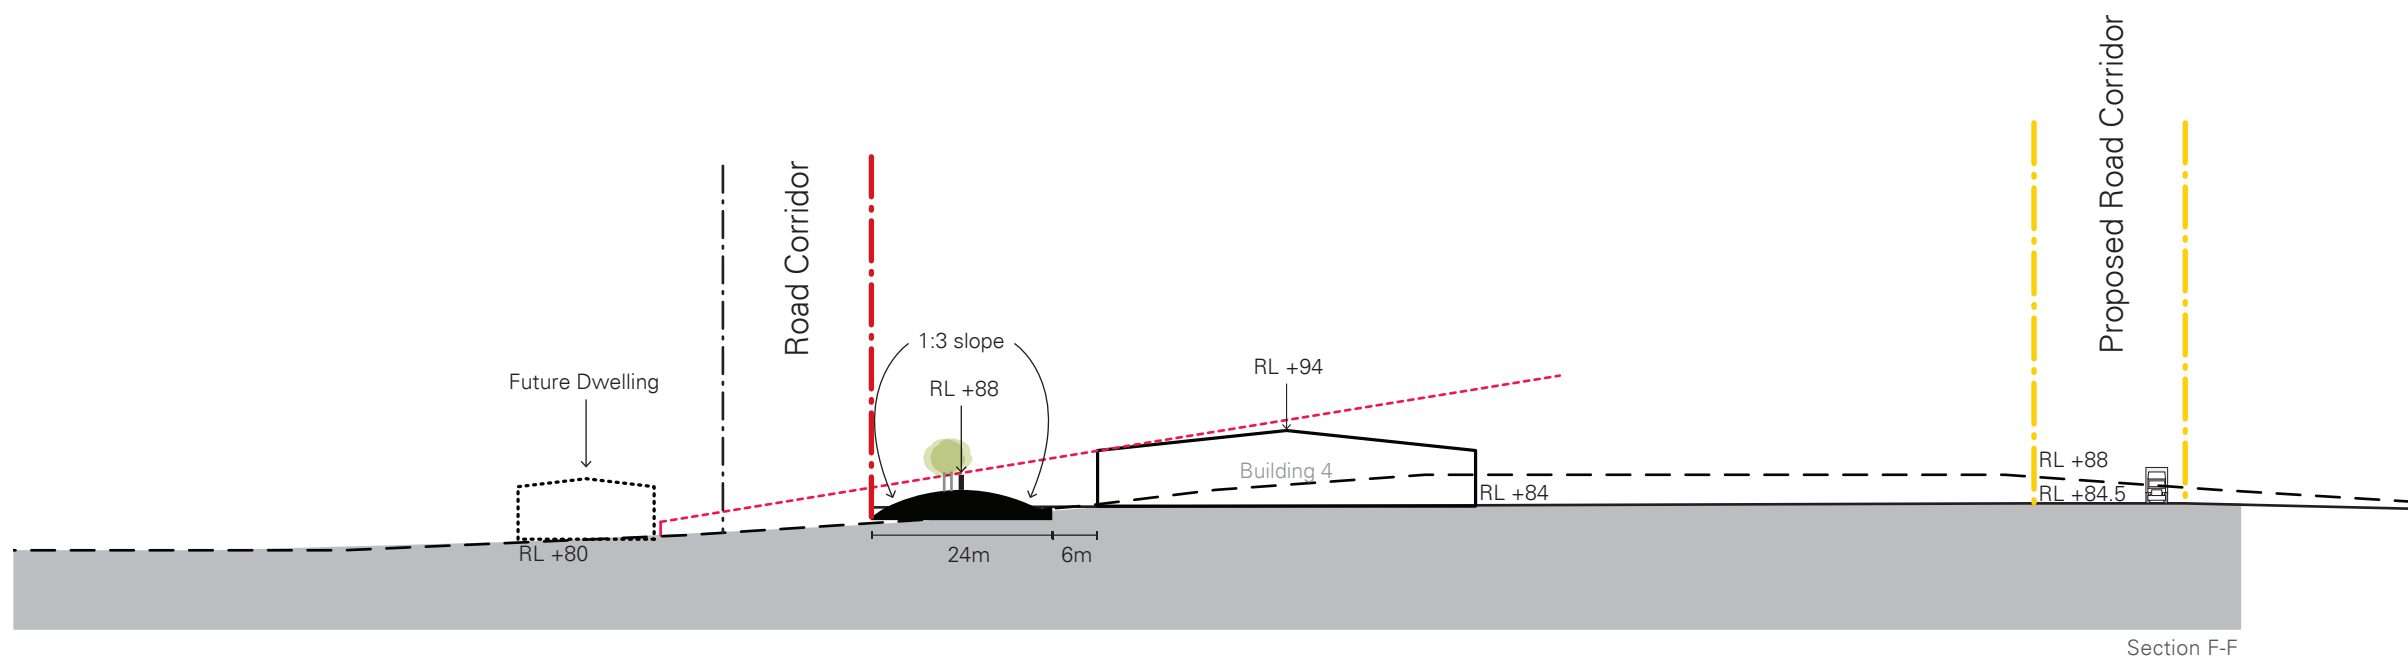

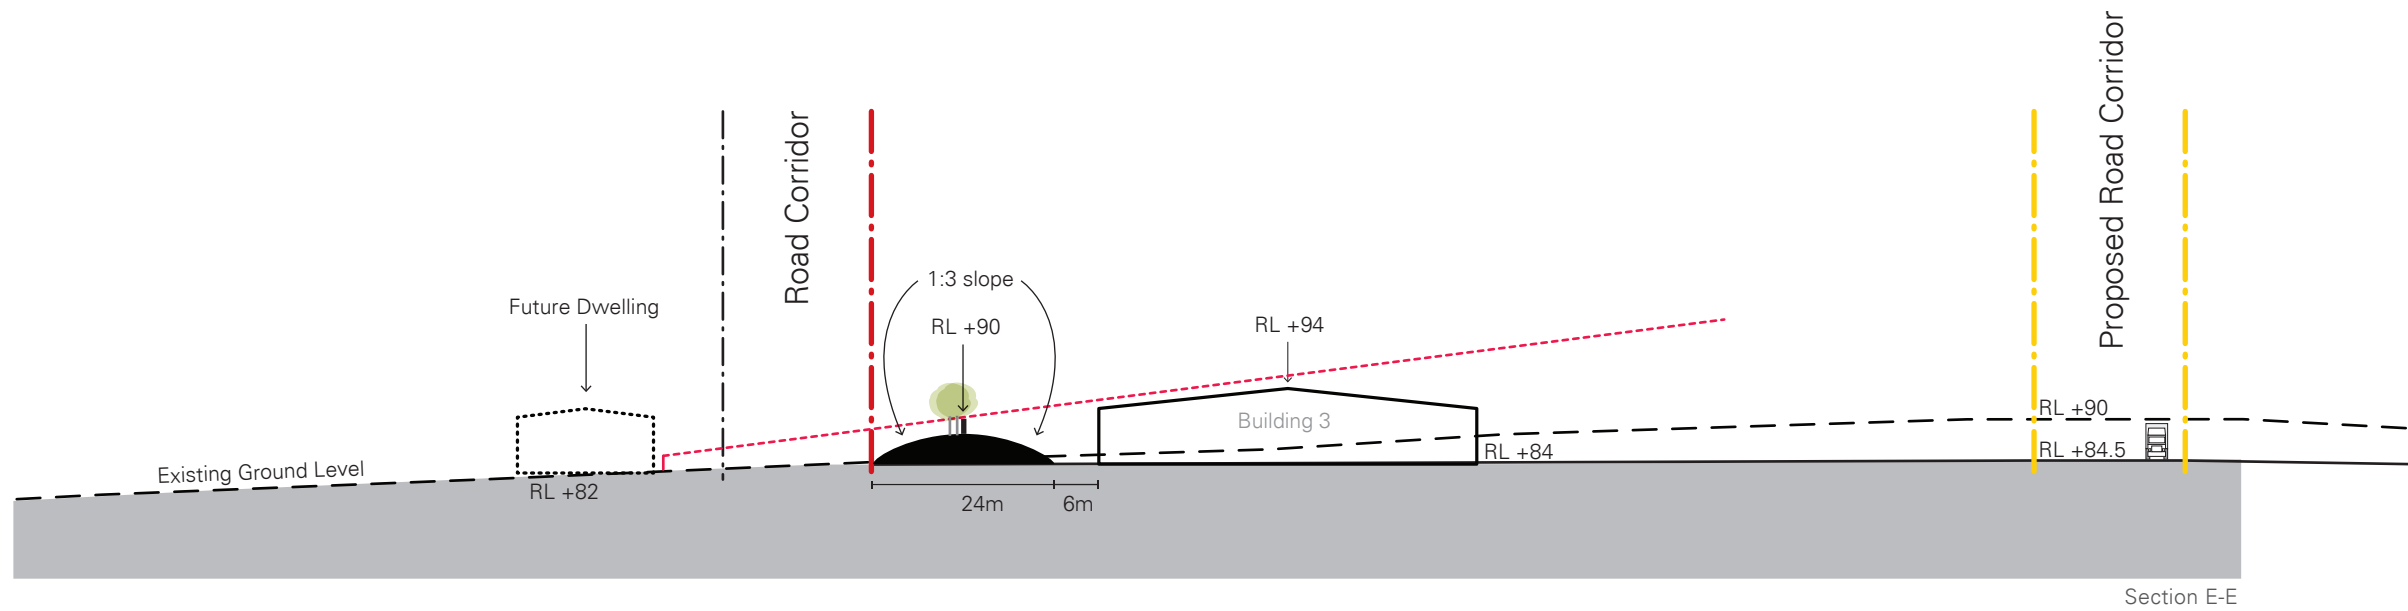

Section H-H

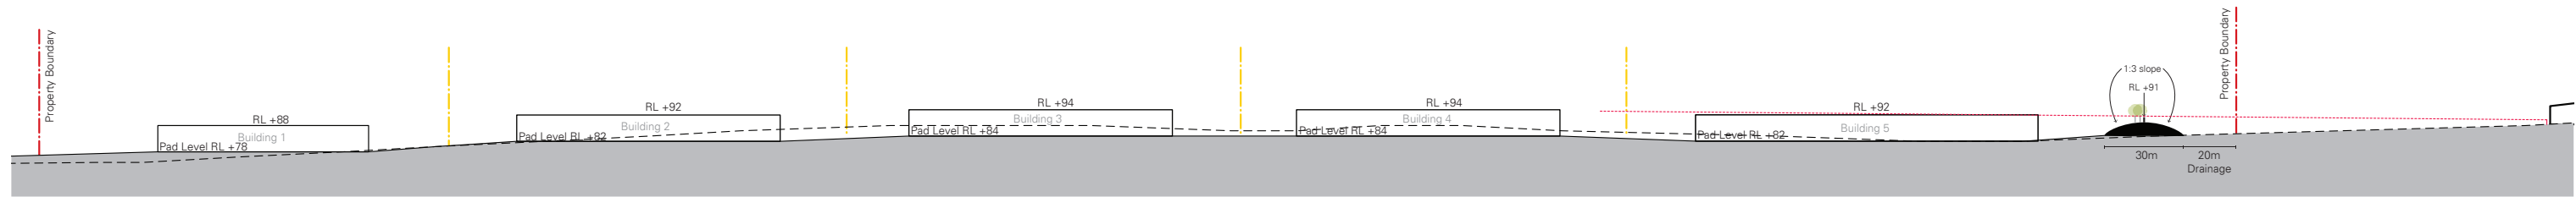

Industrial Development Option - Sections

Lot A Burley Road | Horsley Park Employment Precinct