


- NOTES:
1. ORIGIN OF LEVELS: SSM 58082, R.L.2+13 (A.H.D.).
 2. BEARINGS ARE ON M.G.A. NORTH.
 3. RELATIONSHIP OF IMPROVEMENTS AND DETAIL TO BOUNDARIES IS DIAGRAMMATIC ONLY AND SPECIFIC DETAILS, IF CRITICAL, WILL REQUIRE FURTHER SURVEY.
 4. NO SERVICES OR UNDERGROUND SERVICES SEARCH HAS BEEN UNDERTAKEN. SERVICES SHOWN ARE BASED ON VISIBLE SURFACE INDICATORS EVIDENT AT THE DATE OF SURVEY & ARE CHARTED AS A GUIDE TO THE POSITION & NATURE OF THE SERVICE. ALL SERVICE AUTHORITIES SHOULD BE CONTACTED PRIOR TO ANY DEVELOPMENT.
 5. RIDGE, EAVE & GUTTER HEIGHTS HAVE BEEN OBTAINED BY AN INDIRECT METHOD AND ARE ACCURATE FOR PLANNING PURPOSES ONLY.
 6. ADJOINING BUILDINGS AND DWELLINGS HAVE BEEN PLOTTED FOR DIAGRAMMATIC PURPOSES ONLY AND SPECIFIC DETAILS, IF CRITICAL, WILL REQUIRE FURTHER SURVEY. THE SPREAD & HEIGHT OF EACH TREE IS INDICATIVE ONLY AND SPECIFIC DETAILS, IF CRITICAL, WILL REQUIRE FURTHER SURVEY.
 7. CRITICAL, WILL REQUIRE FURTHER SURVEY.

DNOTES PALM TREE #0.3, H10, S2

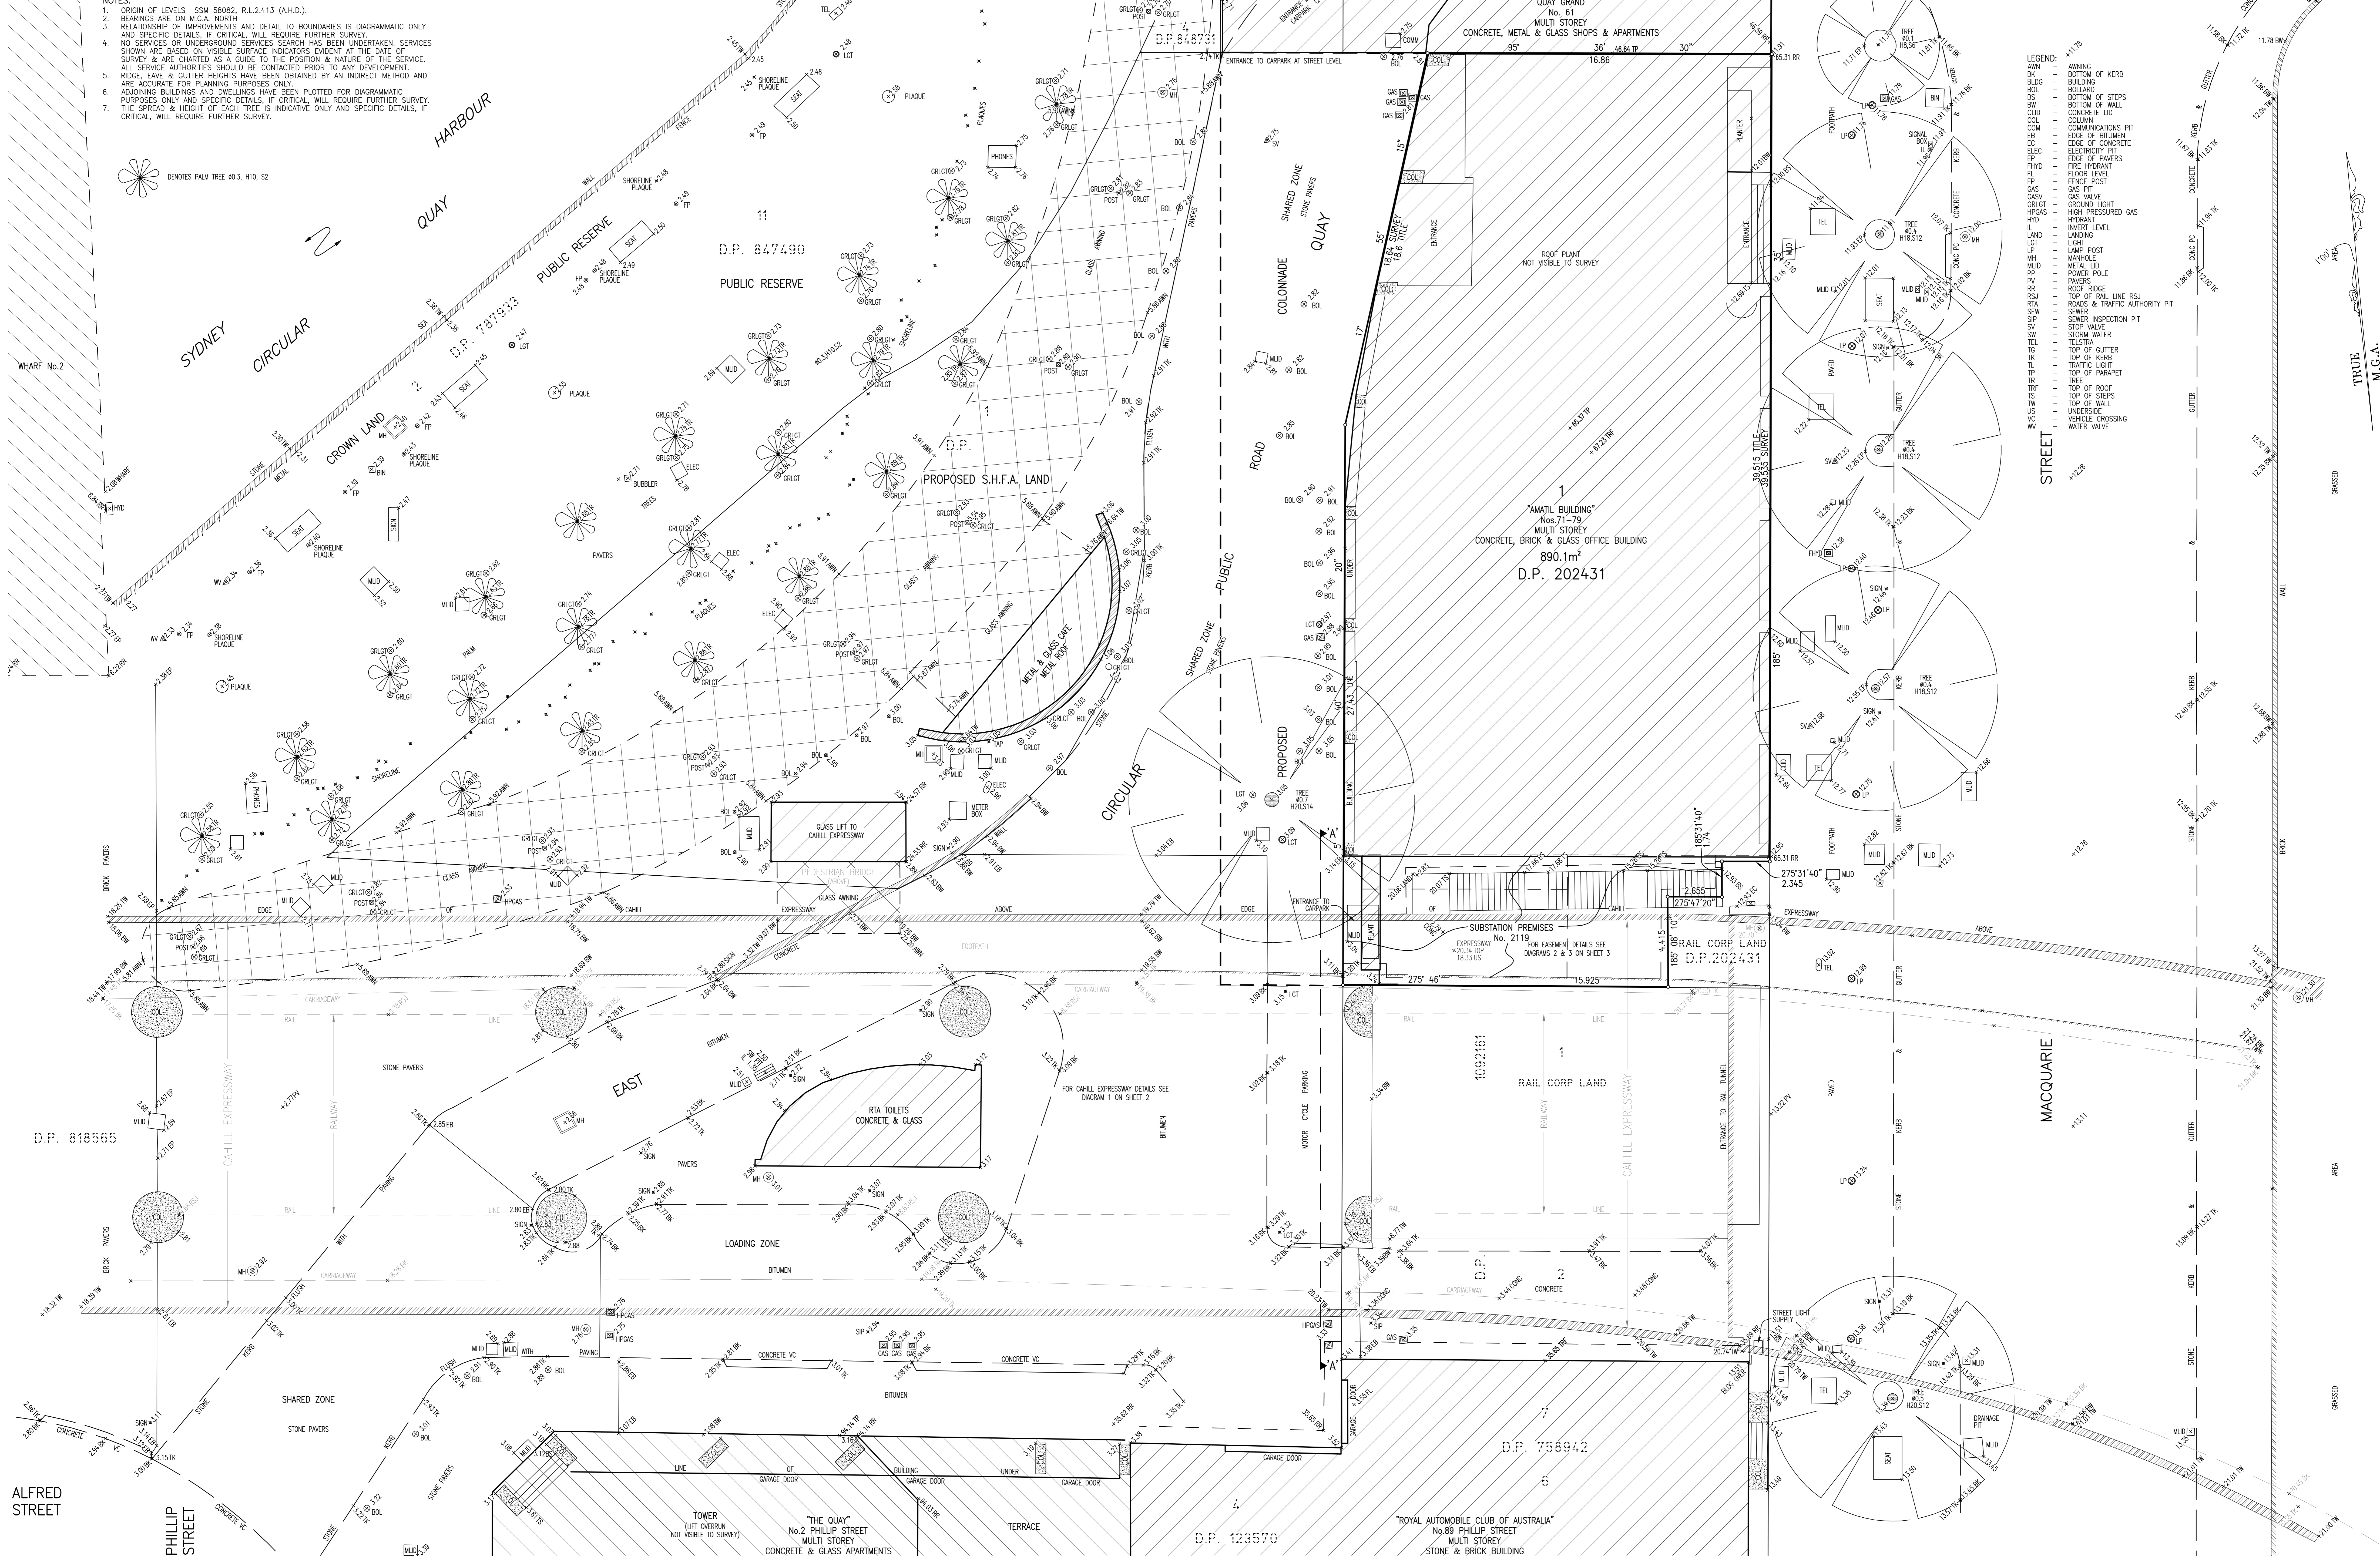

- LEGEND:
- AWN: AWNING
 - BK: BOTTOM OF KERB
 - BLOC: BUILDING
 - BS: BOTTOM OF STEPS
 - BW: BOTTOM OF WALL
 - CLD: CONCRETE LD
 - COL: COLUMN
 - COM: COMMUNICATIONS PIT
 - CON: CONCRETE
 - ELEC: ELECTRICITY PIT
 - EP: EDGE OF CONCRETE
 - FHD: FIRE HYDRANT
 - FL: FLOOR LEVEL
 - FP: FENCE POST
 - FP: FIRE PIT
 - GAS: GAS
 - GASV: GAS VALVE
 - GRLCT: GROUND LIGHT
 - HPGAS: HIGH PRESSURED GAS
 - HYD: HYDRANT
 - INVT: INVERT LEVEL
 - LAND: LANDING
 - LP: LAMP POST
 - MANH: MANHOLE
 - M.LD: METAL LD
 - MP: METER POST
 - MUD: MUD
 - PAV: PAVEMENT
 - RR: ROAD
 - RTA: RTA
 - SEW: SEWER
 - SP: SIGN
 - SW: STORM WATER
 - TEL: TELEPHONE
 - TR: TREE
 - TR: TOP OF KERB
 - TR: TOP OF PARAPET
 - TR: TREE
 - TR: TOP OF ROOF
 - TR: TOP OF WALL
 - TR: UNDERSIDE
 - TR: VEHICLE CROSSING
 - TR: WATER VALVE

DATE	BY	REVISION	ISSUE

PLAN SHOWING DETAIL & LEVELS AT
Nos.71-79 MACQUARIE STREET
SYDNEY

CONSULTING SURVEYORS		DATE	
DENNY LINKER & CO.		14/12/11	
SYDNEY		ISSUE	
5th Floor 17 RANDEL STREET		SHEET SIZE	
SURRY HILLS N.S.W. 2010		AO	
PH. (02) 9212 4655 FAX (02) 9212 5254		REF. No.:	
		DWG. No.:	
		I.D.:	

SHEET 1 OF 1 SHEETS

X:\110324\110324-71 MACQUARIE-ST\110324-DETAIL.dwg