


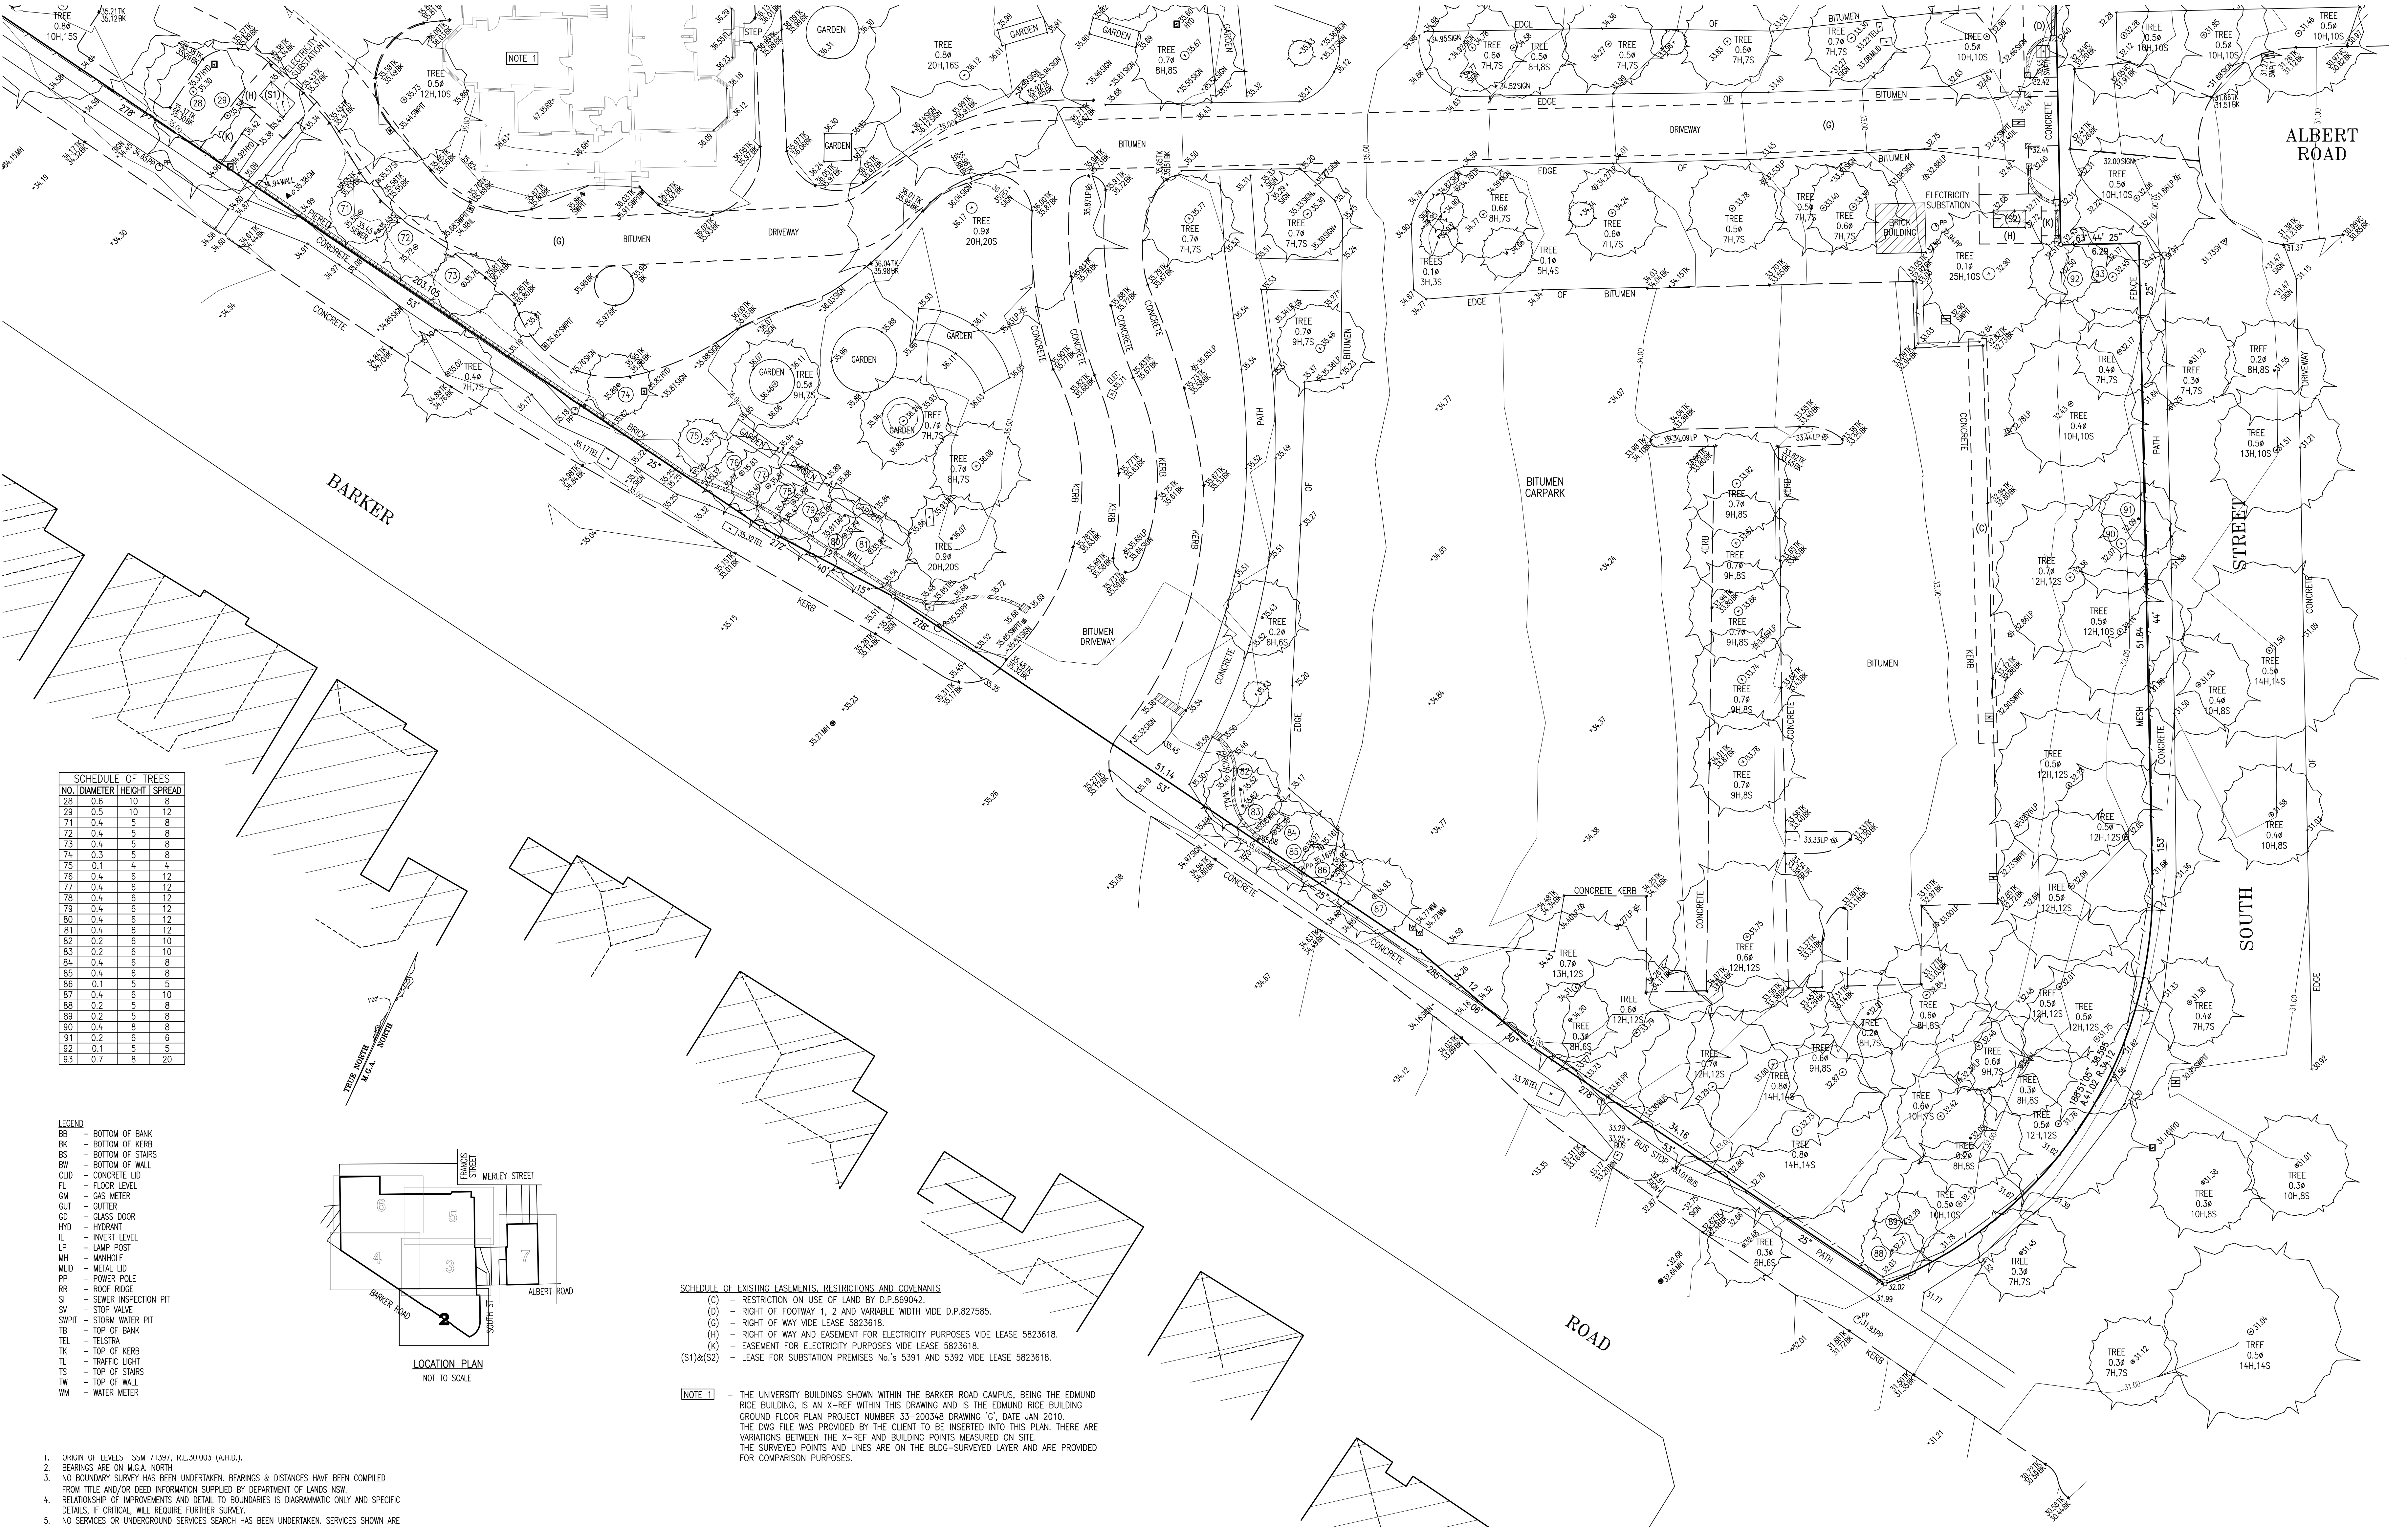

SCHEDULE OF TREES			
NO.	DIAMETER	HEIGHT	SPREAD
28	0.6	10	8
29	0.5	10	12
71	0.4	5	8
72	0.4	5	8
73	0.4	5	8
74	0.3	5	8
75	0.1	4	4
76	0.4	6	12
77	0.4	6	12
78	0.4	6	12
79	0.4	6	12
80	0.4	6	12
81	0.4	6	12
82	0.2	6	10
83	0.2	6	10
84	0.4	6	8
85	0.4	6	8
86	0.1	5	5
87	0.4	6	10
88	0.2	5	8
89	0.2	5	8
90	0.4	8	8
91	0.2	6	6
92	0.1	5	5
93	0.7	8	20

LEGEND

- BB - BOTTOM OF BANK
- BK - BOTTOM OF KERB
- BS - BOTTOM OF STAIRS
- BW - BOTTOM OF WALL
- CLID - CONCRETE LID
- FL - FLOOR LEVEL
- OM - OAS METER
- GUT - GUTTER
- GD - GLASS DOOR
- HYD - HYDRANT
- IL - INVERT LEVEL
- LP - LAMP POST
- MH - MANHOLE
- MULD - METAL LID
- PP - POWER POLE
- RR - ROOF RIDGE
- SI - SEWER INSPECTION PIT
- SV - STOP VALVE
- SWPIT - STORM WATER PIT
- TB - TOP OF BANK
- TEL - TELSTRA
- TK - TOP OF KERB
- TL - TRAFFIC LIGHT
- TS - TOP OF STAIRS
- TW - TOP OF WALL
- WM - WATER METER

LOCATION PLAN

NOT TO SCALE

SCHEDULE OF EXISTING EASEMENTS, RESTRICTIONS AND COVENANTS

(C) - RESTRICTION ON USE OF LAND BY D.P.869042.

(D) - RIGHT OF FOOTWAY 1, 2 AND VARIABLE WIDTH VIDE D.P.827585.

(G) - RIGHT OF WAY VIDE LEASE 5823618.

(H) - RIGHT OF WAY AND EASEMENT FOR ELECTRICITY PURPOSES VIDE LEASE 5823618.

(K) - EASEMENT FOR ELECTRICITY PURPOSES VIDE LEASE 5823618.

(S1)&(S2) - LEASE FOR SUBSTATION PREMISES No.s 5391 AND 5392 VIDE LEASE 5823618.


NOTE 1 - THE UNIVERSITY BUILDINGS SHOWN WITHIN THE BARKER ROAD CAMPUS, BEING THE EDMUND RICE BUILDING, IS AN X-REF WITHIN THIS DRAWING AND IS THE EDMUND RICE BUILDING GROUND FLOOR PLAN PROJECT NUMBER 33-200348 DRAWING 'G', DATE JAN 2010. THE DWG FILE WAS PROVIDED BY THE CLIENT TO BE INSERTED INTO THIS PLAN. THERE ARE VARIATIONS BETWEEN THE X-REF AND BUILDING POINTS MEASURED ON SITE. THE SURVEYED POINTS AND LINES ARE ON THE BLDG-SURVEYED LAYER AND ARE PROVIDED FOR COMPARISON PURPOSES.

1. ORIGIN OF LEVELS: SSM 11591, K.L.20000 (A.H.D.).
2. BEARINGS ARE ON M.G.A. NORTH
3. NO BOUNDARY SURVEY HAS BEEN UNDERTAKEN. BEARINGS & DISTANCES HAVE BEEN COMPILED FROM TITLE AND/OR DEED INFORMATION SUPPLIED BY DEPARTMENT OF LANDS NSW.
4. RELATIONSHIP OF IMPROVEMENTS AND DETAIL TO BOUNDARIES IS DIAGRAMMATIC ONLY AND SPECIFIC DETAILS, IF CRITICAL, WILL REQUIRE FURTHER SURVEY.
5. NO SERVICES OR UNDERGROUND SERVICES SEARCH HAS BEEN UNDERTAKEN. SERVICES SHOWN ARE BASED ON VISIBLE SURFACE INDICATORS EVIDENT AT THE DATE OF SURVEY & ARE CHARTED AS A GUIDE TO THE POSITION & NATURE OF THE SERVICE. ALL SERVICE AUTHORITIES SHOULD BE CONTACTED PRIOR TO ANY DEVELOPMENT.
6. RIDGE, EAVE & GUTTER HEIGHTS HAVE BEEN OBTAINED BY AN INDIRECT METHOD AND ARE ACCURATE FOR PLANNING PURPOSES ONLY.
7. ADJOINING BUILDINGS AND DWELLINGS HAVE BEEN PLOTTED FOR DIAGRAMMATIC PURPOSES ONLY AND SPECIFIC DETAILS, IF CRITICAL, WILL REQUIRE FURTHER SURVEY.
8. THE SPREAD & HEIGHT OF EACH TREE IS INDICATIVE ONLY AND SPECIFIC DETAILS, IF CRITICAL, WILL REQUIRE FURTHER SURVEY.
9. CONTOURS ARE AN INDICATION OF THE TOPOGRAPHY ONLY. SPOT LEVELS SHOULD BE USED IF DETAILED DESIGN IS TO BE UNDERTAKEN.
10. CONTOUR INTERVAL 0.5 METRE

22/12/11	KB/MS	ADJOINING BUILDINGS ADDED	B
DATE	BY	REVISION	ISSUE

PLAN SHOWING DETAIL AND LEVELS AT
"AUSTRALIAN CATHOLIC UNIVERSITY"
BARKER ROAD & ALBERT STREET
STRATHFIELD

CONSULTING SURVEYORS		DATE	
DENNY LINKER & CO.		15.05.10	
SYDNEY		DATUM: A.H.D.	ISSUE
5th Floor 17 RANDLE STREET SURRY HILLS N.S.W. 2010		DRAWN: MKA/AL	B
PH. (02) 9212 4655 FAX (02) 9212 5254		REF. No.: 100402	DWG. 100402
			I.D.: SHEET 2

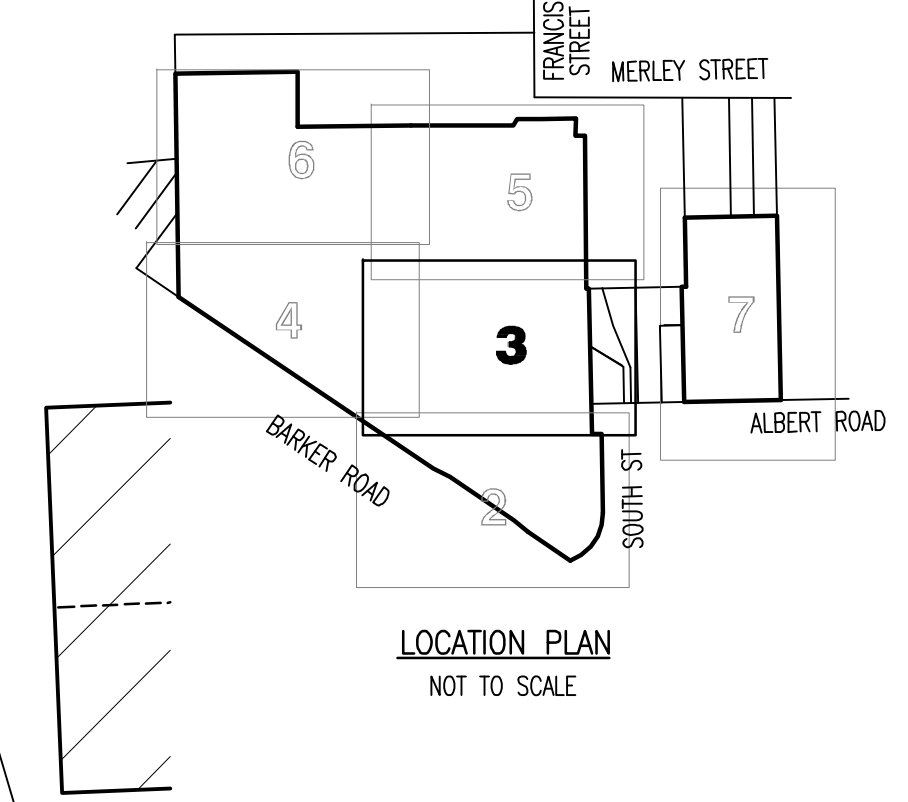

LEGEND

BB - BOTTOM OF BANK
BK - BOTTOM OF KERB
BS - BOTTOM OF STAIRS
BW - BOTTOM OF WALL
CLD - CONCRETE LID
FL - FLOOR LEVEL
GAS - GAS METER
GU - GUTTER
GD - GLASS DOOR
HYD - HYDRANT
IL - INVERT LEVEL
LIP - LAMP POST
MH - MANHOLE
MLD - METAL LID
PP - POWER POLE
RR - ROOF RIDGE
SI - SEWER INSPECTION PIT
SV - STOP VALVE
SWP - STORM WATER PIT
TB - TOP OF BANK
TEL - TELESTRA
TK - TOP OF KERB
TL - TRAFFIC LIGHT
TS - TOP OF STAIRS
TW - TOP OF WALL
WM - WATER METER

NO.	DIAMETER	HEIGHT	SPREAD
28	0.6	10	8
29	0.5	10	12
61	0.3	7	9
62	0.2	6	8
63	0.3	7	9
64	0.2	6	8
65	0.2	6	8
66	0.2	6	8
67	0.2	5	8
68	0.2	5	8
69	0.4	6	8
70	0.4	6	8
71	0.4	5	8
72	0.4	5	8
73	0.4	5	8
92	0.1	5	5
93	0.7	8	20

SHEET 3 OF 7 SHEETS

Y:\1010BS\100402_ACI\DETAIL\100402_DETAIL-SH02-07.dwg

PLAN SHOWING DETAIL AND LEVELS AT
"AUSTRALIAN CATHOLIC UNIVERSITY"
BARKER ROAD & ALBERT STREET
STRATHFIELD

CONSULTING SURVEYORS		DATE	
DENNY LINKER & CO.		15.05.10	
SYDNEY		ISSUE	
5th Floor 17 RANDLE STREET SURREY HILLS N.S.W. 2010		B	
PH. (02) 9212 4655 FAX (02) 9212 5254		SHEET SIZE B1	
DRAWN: MKA/AL		REF. No.: 100402	
DWG. I.D.: 100402		SHEET 3	

22/12/11	KB/MS	ADJOINING BUILDINGS ADDED	B
DATE	BY	REVISION	ISSUE



NOTES:

1. ORIGIN OF LEVELS: SSM 71397, RL.30.003 (A.H.D.).
2. BEARINGS ARE ON M.C.A. NORTH.
3. NO BOUNDARY SURVEY HAS BEEN UNDERTAKEN. BEARINGS & DISTANCES HAVE BEEN COMPILED FROM TITLE AND/OR DEED INFORMATION SUPPLIED BY DEPARTMENT OF LANDS NSW.
4. RELATIONSHIP OF IMPROVEMENTS AND DETAIL TO BOUNDARIES IS DIAGRAMMATIC ONLY AND SPECIFIC DETAILS, IF CRITICAL, WILL REQUIRE FURTHER SURVEY.
5. NO SERVICES OR UNDERGROUND SERVICES SEARCH HAS BEEN UNDERTAKEN. SERVICES SHOWN ARE BASED ON VISIBLE SURFACE INDICATORS EVIDENT AT THE DATE OF SURVEY & ARE CHARTED AS A GUIDE TO THE POSITION & NATURE OF THE SERVICE. ALL SERVICE AUTHORITIES SHOULD BE CONTACTED PRIOR TO ANY DEVELOPMENT.
6. RIDGE, EAVE & GUTTER HEIGHTS HAVE BEEN OBTAINED BY AN INDIRECT METHOD AND ARE ACCURATE FOR PLANNING PURPOSES ONLY.
7. ADJOINING BUILDINGS AND DWELLINGS HAVE BEEN PLOTTED FOR DIAGRAMMATIC PURPOSES ONLY AND SPECIFIC DETAILS, IF CRITICAL, WILL REQUIRE FURTHER SURVEY.
8. THE SPREAD & HEIGHT OF EACH TREE IS INDICATIVE ONLY AND SPECIFIC DETAILS, IF CRITICAL, WILL REQUIRE FURTHER SURVEY.
9. CONTOURS ARE AN INDICATION OF THE TOPOGRAPHY ONLY. SPOT LEVELS SHOULD BE USED IF DETAILED DESIGN IS TO BE UNDERTAKEN.
10. CONTOUR INTERVAL 0.5 METRE.

NOTE 1 - THE UNIVERSITY BUILDINGS SHOWN WITHIN THE BARKER ROAD CAMPUS, BEING THE EDMUND RICE BUILDING, IS AN X-REF WITHIN THIS DRAWING AND IS THE EDMUND RICE BUILDING GROUND FLOOR PLAN PROJECT NUMBER 33-200348 DRAWING 'G', DATE JAN 2010. THE DWG FILE WAS PROVIDED BY THE CLIENT TO BE INSERTED INTO THIS PLAN. THERE ARE VARIATIONS BETWEEN THE X-REF AND BUILDING POINTS MEASURED ON SITE. THE SURVEYED POINTS AND LINES ARE ON THE BLDG-SURVEYED LAYER AND ARE PROVIDED FOR COMPARISON PURPOSES.

SCHEDULE OF EXISTING EASEMENTS, RESTRICTIONS AND COVENANTS			
(G)	-	RIGHT OF WAY VIDE LEASE 5823618.	
(H)	-	RIGHT OF WAY AND EASEMENT FOR ELECTRICITY PURPOSES VIDE LEASE 5823618.	
(K)	-	EASEMENT FOR ELECTRICITY PURPOSES VIDE LEASE 5823618.	
(S1)	-	LEASE FOR SUBSTATION PREMISES No.'s 5391 AND 5392 VIDE LEASE 5823618.	

DATE	BY	REVISION	ISSUE
22/12/11	KB/MS	ADJOINING BUILDINGS ADDED	B

PLAN SHOWING DETAIL AND LEVELS AT
"AUSTRALIAN CATHOLIC UNIVERSITY"
BARKER ROAD & ALBERT STREET
STRATHFIELD

CONSULTING SURVEYORS		DATE	
DENNY LINKER & CO.		15.05.10	
SYDNEY			
5th Floor 17 RANDLE STREET SURRY HILLS N.S.W. 2010		DATUM: A.H.D.	ISSUE
		DRAWN: MKA/AL	B
		REF. 100402	DWG. 100402
		No.: I.D.: SHEET 4	

LEGEND	
BB	- BOTTOM OF BANK
BK	- BOTTOM OF KERB
BS	- BOTTOM OF STAIRS
BW	- BOTTOM OF WALL
CLD	- CONCRETE LID
FL	- FLOOR LEVEL
GM	- GAS METER
GUT	- GUTTER
GD	- GLASS DOOR
HYD	- HYDRANT
IL	- INVERT LEVEL
LP	- LAMP POST
MH	- MANHOLE
MUD	- METAL LID
PP	- POWER POLE
RR	- ROOF RIDGE
SI	- SEWER INSPECTION PIT
SV	- STOP VALVE
SWPT	- STORM WATER PIT
TB	- TOP OF BANK
TEL	- TELSTRA
TK	- TOP OF KERB
TL	- TRAFFIC LIGHT
TS	- TOP OF STAIRS
TW	- TOP OF WALL
WM	- WATER METER


SHEET 3 ADJOINS

SCHEDULE OF TREES			
NO.	DIAMETER	HEIGHT	SPREAD
1	0.7	6	6
3	0.2	5	5
4	0.2	7	7
5	0.3	8	8
6	0.1	8	5
7	0.3	8	6
8	0.2	5	5
9	0.5	10	7
10	0.4	10	7
11	0.5	10	7
12	0.4	7	7
13	0.5	10	7
14	0.3	6	6
15	0.5	15	8
16	0.4	15	8
17	0.4	15	8
18	0.6	15	8
19	0.4	15	6
20	0.4	15	6
21	0.5	15	7
22	0.5	15	7
23	0.4	15	7
24	0.4	15	9
25	0.5	12	10
26	0.7	12	10
27	0.2	6	5
28	0.6	10	8
29	0.5	10	12

-

- | SCHEDULE OF TREES | | | |
|-------------------|----------|--------|--------|
| NO. | DIAMETER | HEIGHT | SPREAD |
| 1 | 0.7 | 6 | 6 |
| 2 | 0.1 | 5 | 5 |
| 3 | 0.2 | 5 | 5 |
| 4 | 0.2 | 7 | 7 |
| 5 | 0.2 | 8 | 8 |
| 6 | 0.1 | 8 | 5 |
| 30 | 0.5 | 8 | 8 |
| 31 | 0.2 | 8 | 8 |
| 32 | 0.4 | 8 | 5 |
| 33 | 0.2 | 8 | 5 |
| 34 | 0.5 | 9 | 9 |
| 35 | 0.2 | 8 | 5 |
| 36 | 0.6 | 10 | 10 |
| 37 | 0.2 | 8 | 6 |
| 38 | 0.2 | 8 | 6 |
| 39 | 0.4 | 8 | 8 |
| 40 | 0.4 | 8 | 8 |
| 41 | 0.2 | 8 | 6 |
| 42 | 0.3 | 10 | 7 |
| 43 | 0.2 | 8 | 8 |
| 44 | 0.2 | 8 | 6 |
| 45 | 0.2 | 9 | 6 |
| 46 | 0.7 | 10 | 10 |
| 47 | 0.2 | 9 | 6 |
| 48 | 0.4 | 12 | 8 |
| 49 | 0.1 | 7 | 5 |
| 50 | 0.2 | 9 | 6 |
| 51 | 0.1 | 9 | 5 |
| 52 | 0.4 | 12 | 8 |
| 53 | 0.1 | 8 | 5 |
| 54 | 0.1 | 8 | 5 |
| 55 | 0.3 | 10 | 7 |
| 56 | 0.2 | 9 | 6 |
| 57 | 0.4 | 12 | 8 |
| 58 | 0.2 | 8 | 6 |
| 59 | 0.2 | 8 | 6 |
| 60 | 0.4 | 10 | 10 |
| 61 | 0.3 | 7 | 9 |
| 62 | 0.2 | 6 | 8 |
| 63 | 0.3 | 7 | 9 |
| 64 | 0.2 | 6 | 8 |
| 65 | 0.2 | 6 | 8 |
| 66 | 0.2 | 5 | 8 |
| 67 | 0.2 | 5 | 8 |
| 68 | 0.2 | 5 | 8 |
| 69 | 0.4 | 6 | 8 |
| 70 | 0.4 | 6 | 8 |

SHEETS		X:\100BRS\100402 ACU\DETAIL\100402 DETAIL-SHO2-07.dwg		
CONSULTING SURVEYORS		RATIO: 1:200	DATE	
DENNY LINKER & CO.			15.05.10	
SYDNEY		DATUM: A.H.D.	ISSUE	SHEET SIZE
5th Floor 17 RANLDE STREET SURREY HILLS N.S.W. 2010		DRAWN: MKA/AL	B	B1
PH. (02) 9212 4655 FAX (02) 9212 5254		REF. No.: 100402	DWG. 100402	I.D.: SHEET 5

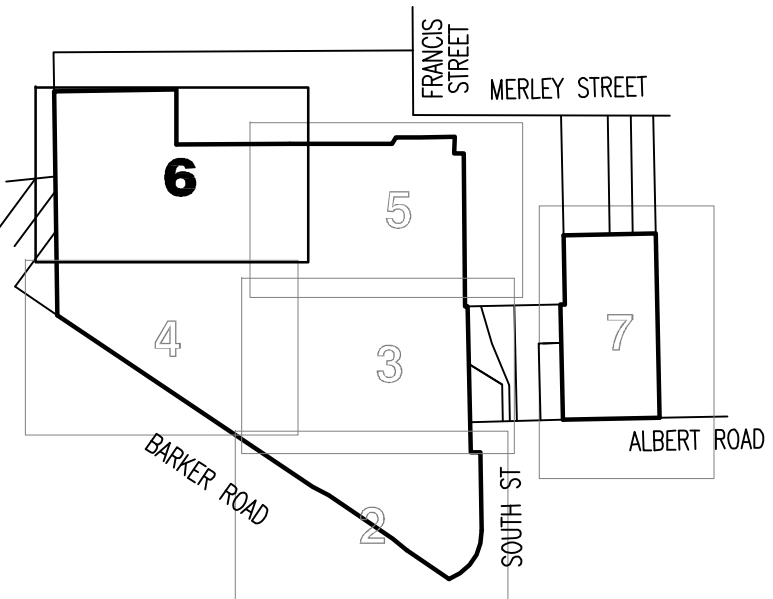

LOCATION PLAN
NOT TO SCALE

SHEET 5 ADJOINS

LEGEND

BB	— BOTTOM OF BANK
BK	— BOTTOM OF KERB
BS	— BOTTOM OF STAIRS
BW	— BOTTOM OF WALL
CLD	— CONCRETE LID
FL	— FLOOR LEVEL
GM	— GAS METER
GUT	— GUTTER
GD	— GLASS DOOR
HL	— HIGHWAY
IND	— INVERT LEVEL
LP	— LAMP POST
MH	— MANHOLE
MUD	— MUD LID
PP	— POWER POLE
RR	— ROOF RIDGE
SI	— SEWER INSPECTION PIT
SV	— STOP VALVE
SWPIT	— STORM WATER PIT
TB	— TOP OF BANK
TEL	— TELSTRA
TK	— TOP OF KERB
TL	— TRAFFIC LIGHT
TS	— TOP OF STAIRS
TW	— TOP OF WALL
WM	— WATER METER

NO.	DIAMETER	HEIGHT	SPREAD
1	0.7	6	6
2	0.1	5	5
3	0.2	5	5
4	0.2	7	7
5	0.3	8	8
6	0.1	8	5

SCHEDULE OF EXISTING EASEMENTS, RESTRICTIONS AND COVENANTS

(A) - RESTRICTION ON THE USE OF LAND FIRSTLY REFERRED TO IN D.P.827585 AND EASEMENT FOR SPORT AND RECREATION (D.P.827585).

(F) - COVENANT B239335.

1. ORIGIN OF LEVELS SSM 1/1991, K.L.SOUJOU (A.H.U.).
2. BEARINGS ARE ON M.G.A. NORTH
3. NO BOUNDARY SURVEY HAS BEEN UNDERTAKEN. BEARINGS & DISTANCES HAVE BEEN COMPILED FROM TITLE AND/OR DEED INFORMATION SUPPLIED BY DEPARTMENT OF LANDS NSW.
4. RELATIONSHIP OF IMPROVEMENTS AND DETAIL TO BOUNDARIES IS DIAGRAMMATIC ONLY AND SPECIFIC DETAILS, IF CRITICAL, WILL REQUIRE FURTHER SURVEY.
5. NO SERVICES OR UNDERGROUND SERVICES SEARCH HAS BEEN UNDERTAKEN. SERVICES SHOWN ARE BASED ON VISIBLE SURFACE INDICATORS EVIDENT AT THE DATE OF SURVEY AND ARE CHARTED AS A GUIDE TO THE POSITION & NATURE OF THE SERVICE. ALL SERVICE AUTHORITIES SHOULD BE CONSULTED PRIOR TO ANY EXCAVATION.
6. RIDGE, EAVE & GUTTER HEIGHTS HAVE BEEN OBTAINED BY AN INDIRECT METHOD AND ARE ACCURATE FOR PLANNING PURPOSES ONLY.
7. ADJOINING BUILDINGS AND DWELLINGS HAVE BEEN PLOTTED FOR DIAGRAMMATIC PURPOSES ONLY AND SPECIFIC DETAILS, IF CRITICAL, WILL REQUIRE FURTHER SURVEY.
8. THE SLOPE & HEIGHT OF EACH TREE IS INDICATIVE ONLY AND SPECIFIC DETAILS, IF CRITICAL, WILL REQUIRE FURTHER SURVEY.
9. CONTOURS ARE AN INDICATION OF THE TOPOGRAPHY ONLY. SPOT LEVELS SHOULD BE USED IF DETAILLED DESIGN IS TO BE UNDERTAKEN.
10. CONTOUR INTERVAL 0.5 METRE

22/12/11	KB/MS	ADJOINING BUILDINGS ADDED	B
DATE	BY	REVISION	ISSUE

PLAN SHOWING DETAIL AND LEVELS AT
"AUSTRALIAN CATHOLIC UNIVERSITY"
BARKER ROAD & ALBERT STREET
STRATHFIELD

SHEET 6 OF 7 SHEETS

X:\10JOBS\100402 ACU\DETAIL\100402-DETAIL-SH02-07.dwg

CONSULTING SURVEYORS
DENNY LINKER & CO
SYDNEY



5th Floor 17 RANDLE STREET

SURRY HILLS N.S.W. 2010

RATIO: 1:200	DATE 15.05.10
--------------	------------------

DATUM: A.H.D.	ISSUE B	SHEET SIZE R1
DRAWN: MKA/Al		

REF	100402	DWG	100402
-----	--------	-----	--------

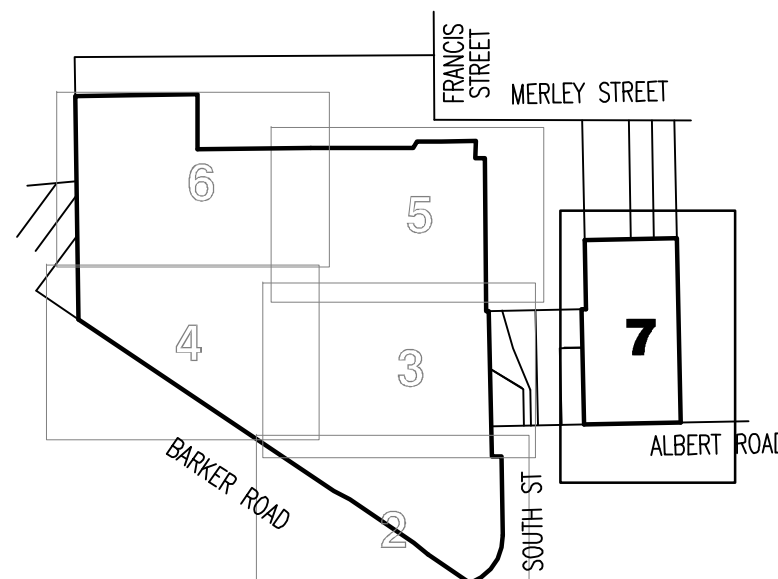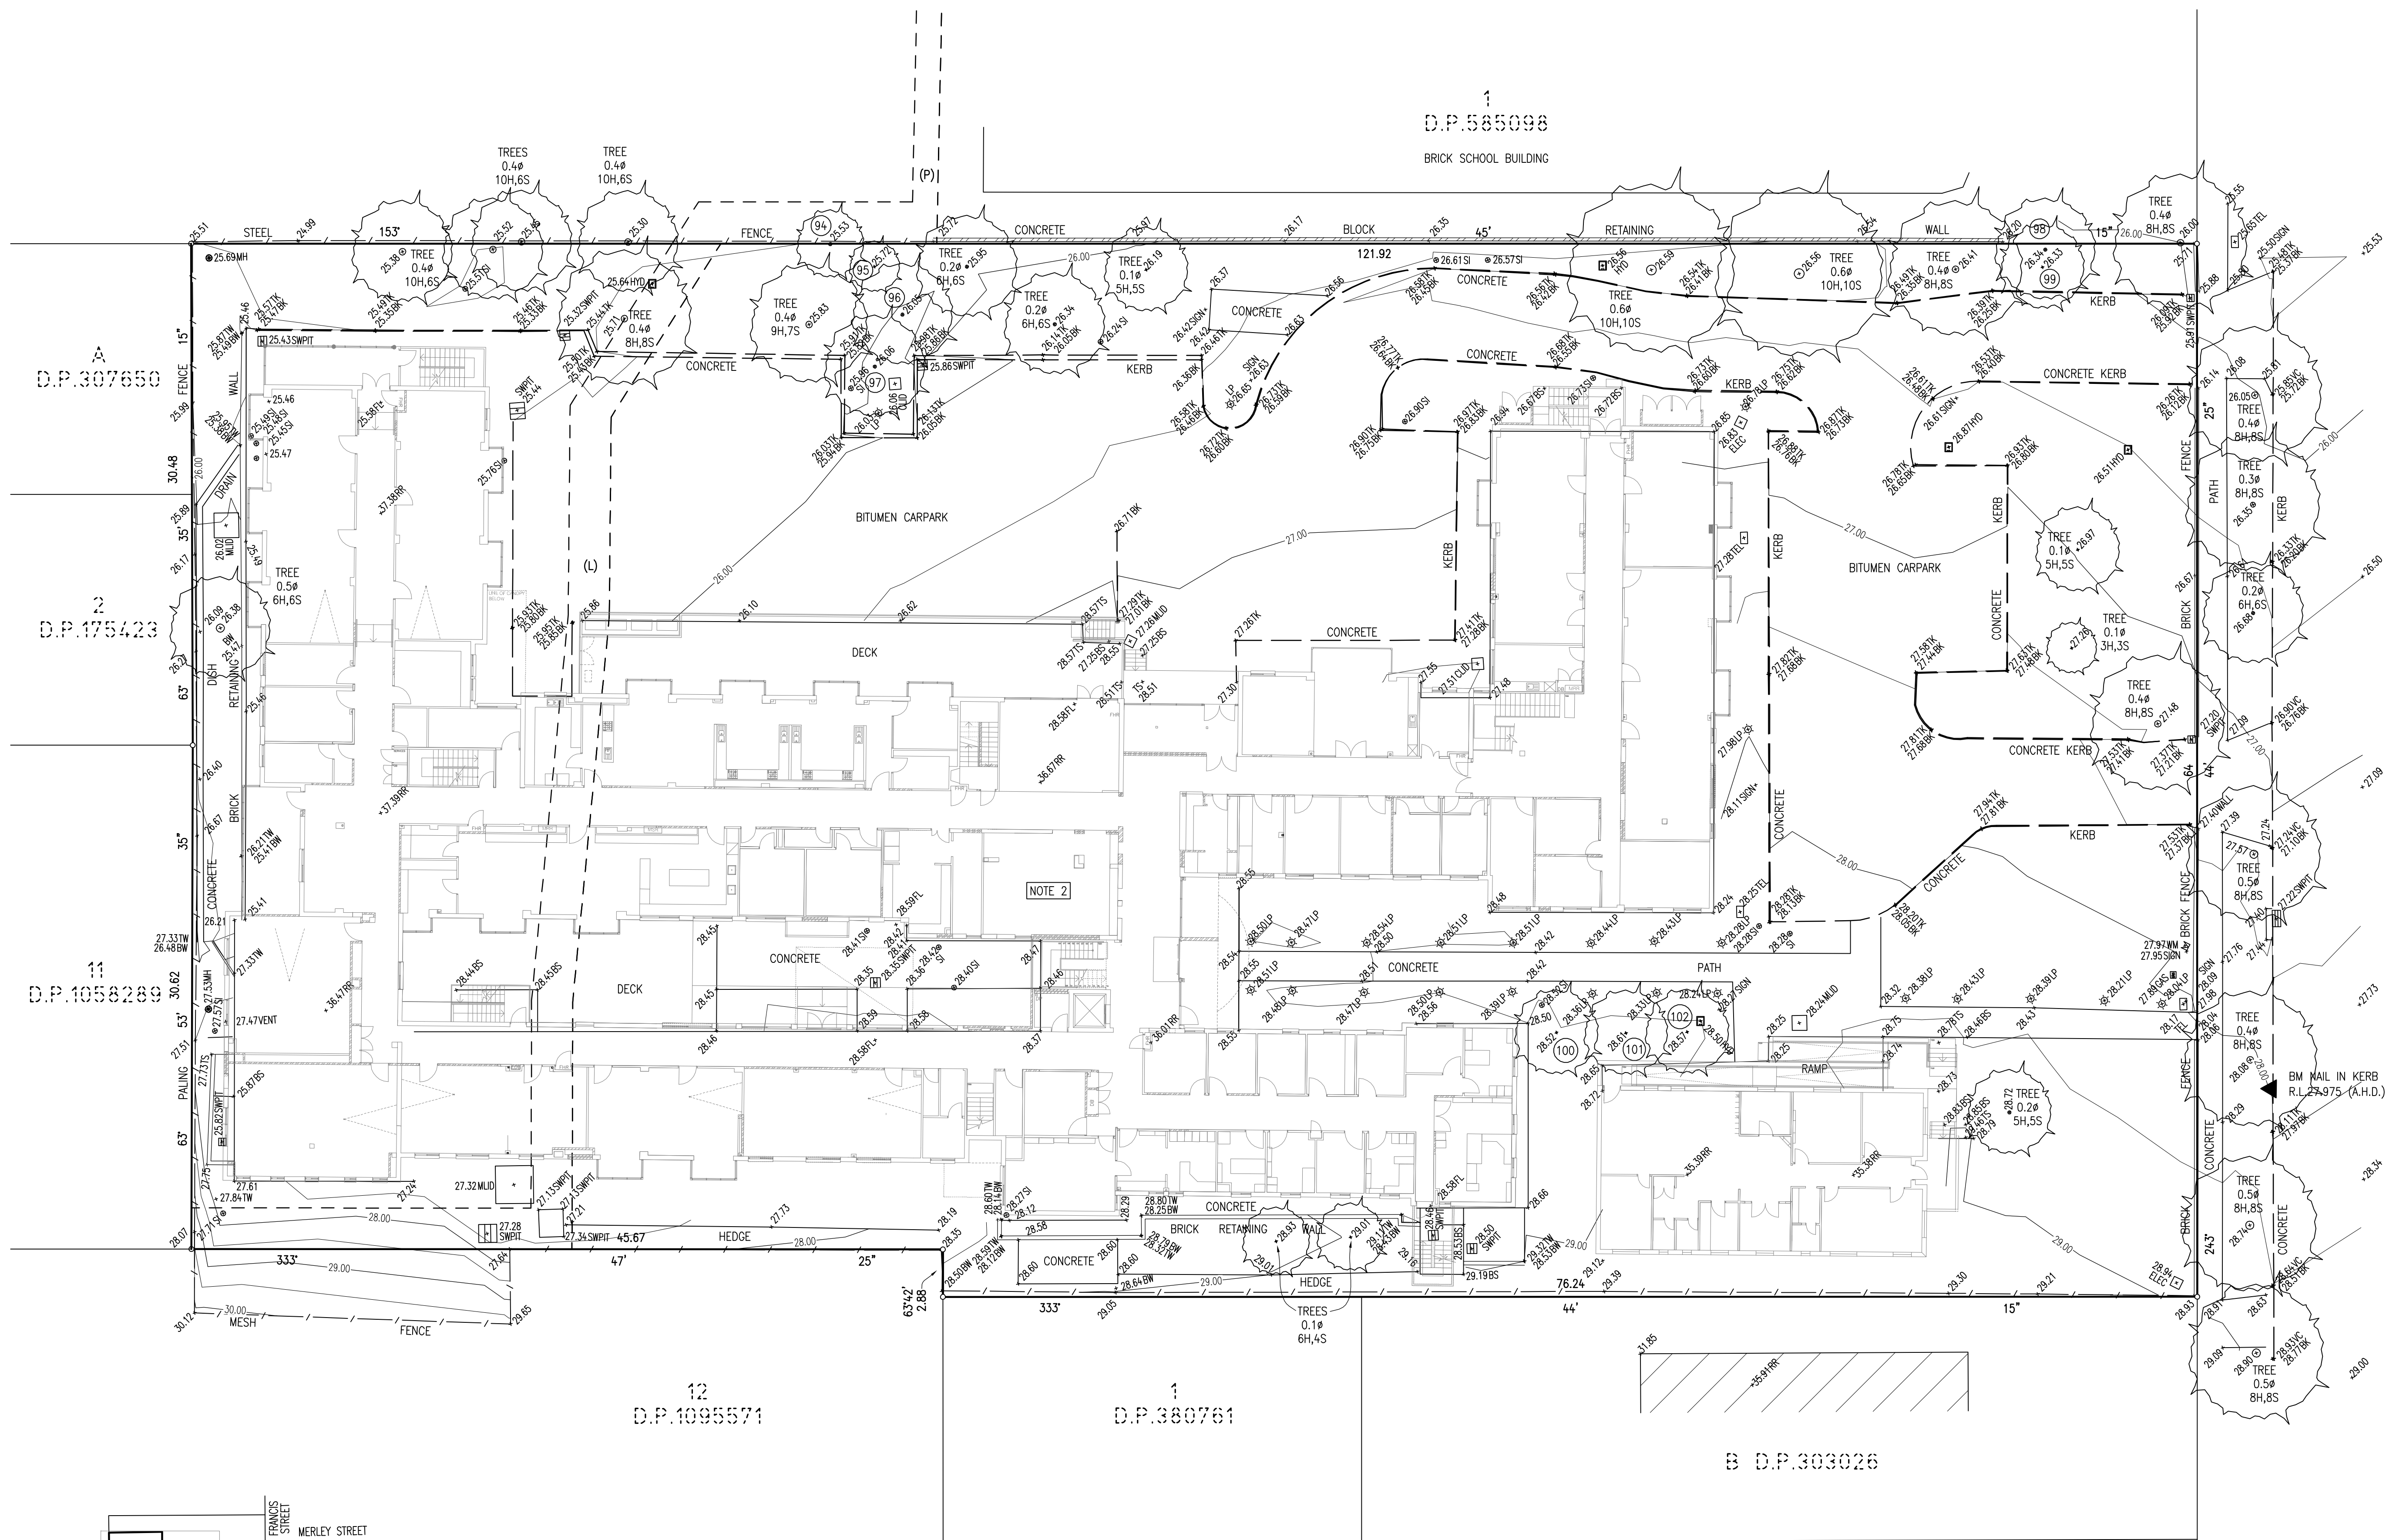

LOCATION PLAN
NOT TO SCALE

1. UPLIN OF LEVELS SSM 7/139/1, K.L.30.000 (A.H.D.).
2. BEARINGS ARE ON M.C.A. NORTH
3. NO BOUNDARY SURVEY HAS BEEN UNDERTAKEN. BEARINGS & DISTANCES HAVE BEEN COMPILED FROM TITLE AND/OR DEED INFORMATION SUPPLIED BY DEPARTMENT OF LANDS NSW.
4. RELATIONSHIP OF IMPROVEMENTS AND DETAIL TO BOUNDARIES IS DIAGRAMMATIC ONLY AND SPECIFIC DETAILS, IF CRITICAL, WILL REQUIRE FURTHER SURVEY.
5. NO SERVICES OR UNDERGROUND SERVICES SEARCH HAS BEEN UNDERTAKEN. SERVICES SHOWN ARE BASED ON VISIBLE SURFACE INDICATORS EVIDENT AT THE DATE OF SURVEY & ARE CHARTED AS A GUIDE TO THE POSITION & NATURE OF THE SERVICE. ALL SERVICE AUTHORITIES SHOULD BE CONTACTED PRIOR TO ANY DEVELOPMENT.
6. RIDGE, EAVE & GUTTER HEIGHTS HAVE BEEN OBTAINED BY AN INDIRECT METHOD AND ARE ACCURATE FOR PLANNING PURPOSES ONLY.
7. ADJOINING BUILDINGS AND DWELLINGS HAVE BEEN PLOTTED FOR DIAGRAMMATIC PURPOSES ONLY AND SPECIFIC DETAILS, IF CRITICAL, WILL REQUIRE FURTHER SURVEY.
8. THE SPREAD & HEIGHT OF EACH TREE IS INDICATIVE ONLY AND SPECIFIC DETAILS, IF CRITICAL, WILL REQUIRE FURTHER SURVEY.
9. CONTOURS ARE AN INDICATION OF THE TOPOGRAPHY ONLY. SPOT LEVELS SHOULD BE USED IF DETAILED DESIGN IS TO BE UNDERTAKEN.
10. CONTOUR INTERVAL 0.5 METRE

- LEGEND
- BB - BOTTOM OF BANK
 - BK - BOTTOM OF KERB
 - BS - BOTTOM OF STAIRS
 - BW - BOTTOM OF WALL
 - CLUD - CONCRETE LID
 - FL - FLOOR LEVEL
 - GM - GAS METER
 - GUT - GUTTER
 - GD - GLASS DOOR
 - HYD - HYDRANT
 - INVT - INVERT LEVEL
 - LP - LAMP POST
 - MH - MANHOLE
 - MUD - METAL LID
 - PP - POWER POLE
 - RR - ROOF RIDGE
 - SI - SEWER INSPECTION PIT
 - SV - STOP VALVE
 - SWPT - STORM WATER PIT
 - TB - TOP OF BANK
 - TK - TELSTRA
 - TL - TOP OF KERB
 - TL - TRAFFIC LIGHT
 - TS - TOP OF STAIRS
 - TW - TOP OF WALL
 - WM - WATER METER

SCHEDULE OF TREES			
NO.	DIAMETER	HEIGHT	SPREAD
94	0.2	4	7
95	0.1	3	3
96	0.2	6	6
97	0.2	6	6
98	0.2	6	8
99	0.1	5	8
100	0.1	5	5
101	0.1	5	5
102	0.1	5	5

- SCHEDULE OF EXISTING EASEMENTS, RESTRICTIONS AND COVENANTS
- (L) - EASEMENT TO DRAIN WATER 2.5 WIDE (D.P.1058289).
 - (P) - EASEMENT TO DRAIN WATER 1.525 AND 2.54 WIDE (BENEFITING THE PROPERTY) (D.P.1072557).

- NOTE 2 - THE UNIVERSITY BUILDINGS SHOWN WITHIN THE ALBERT ROAD CAMPUS, BEING THE EDMUND CLANCY BUILDING, IS AN X-REF WITHIN THIS DRAWING AND IS THE EDMUND CLANCY BUILDING GROUND FLOOR PLAN PROJECT NUMBER S10147 DRAWING 'G', DATE JAN 2010. THE DWG FILE WAS PROVIDED BY THE CLIENT TO BE INSERTED INTO THIS PLAN. THERE ARE VARIATIONS BETWEEN THE X-REF AND BUILDING POINTS MEASURED ON SITE. THE SURVEYED POINTS AND LINES ARE ON THE BLDG-SURVEYED LAYER AND ARE PROVIDED FOR COMPARISON PURPOSES.

DATE	BY	REVISION	ISSUE
22/12/11	KB/MS	ADJOINING BUILDINGS ADDED	B

PLAN SHOWING DETAIL AND LEVELS AT
"AUSTRALIAN CATHOLIC UNIVERSITY"
BARKER ROAD & ALBERT STREET
STRATHFIELD

SHEET 7 OF 7 SHEETS

CONSULTING SURVEYORS		RATIO: 1:200		DATE	
DENNY LINKER & CO.		DATUM: A.H.D.		15.05.10	
SYDNEY		DRAWN: MKA/AL		ISSUE	
5th Floor 17 RANDLE STREET		REF. 100402		B	
SURRY HILLS N.S.W. 2010		No.:		SHEET	
PH. (02) 9212 4655 FAX (02) 9212 5254		DWG. 100402		I.D.: SHEET 7	