



Shop 5/140-152 New Canterbury Rd
Petersham NSW 2049
Phone: (02) 8507 5600
Fax: (02) 8507 5688
Email: admin@deicorp.com.au

Monday, 30 August 2010
Ref: 20930N001/auth/railc/lawson wide

RAILCORP
P.O. BOX K349
HAYMARKET NSW 1238

**ATTENTION Mr. PETER BOYDEN
PROJECT COORDINATOR**

Dear Sir,

Re: WIDENING LAWSON'S ST RAILWAY BRIDGE, REDFERN

Following several meetings with yourself and your team, we wish to officially present to RailCorp our Draft Design Proposal to widen Lawson St Bridge at its point of intersection at Eveleigh St and Lawson St, Redfern.

As you are aware we will be forwarding our revised DA application to the Department of Planning for the Pemulwuy Project Redfern "The Block" in the next 4-5 weeks and we would like to include the above mentioned Design in our submission. So with this in mind we are seeking an Agreement in Principle from RailCorp.

Our Draft Design has been based on plans obtained from RailCorp Planning Section and are as follows;

- N.S.W.R Plans noted Renewal of Wells St Bridge dated 1912, "10 off". Unfortunately their reference numbers were unidentifiable.
- Connell Wagner Plans dated 3/3/95, Plan number:
 - 775-482 A
 - 775-483
- Cardno Plans dated 26/6/01, "As-builts" Plan number:
 - 804613-D-101 A
 - 804613-D-102 A
- Daw & Walton Survey Plan dated 30/6/10, Plan number:
 - 1100-10
- Geotechnical Report by SMEC Testing Services dated 28/8/10, Report number:
 - 10/0861

Please find enclosed the following plans that indicate our draft proposal.

Architectural Plans by Nordon Jago Architects

- DN100[C]
- DN101[C]
- DN160[C]

Engineers Plans by Bonacci Group

- SK01
- SK02


Perspectives

- 4 coloured perspectives


As you can appreciate the re-development of the block is significant to the Redfern Community and the opening of the main entrance to create a welcoming and vibrant place for all visitors and residences to enjoy the new public open space is vital.

We look forward to your response and working with RailCorp to enable this exciting project coming to fruition.


Yours faithfully,
DeiCorp Construction



GREG COLBRAN
PROJECT MANAGER
E: gcolbran@deicorp.com.au
M: 0418-234-076

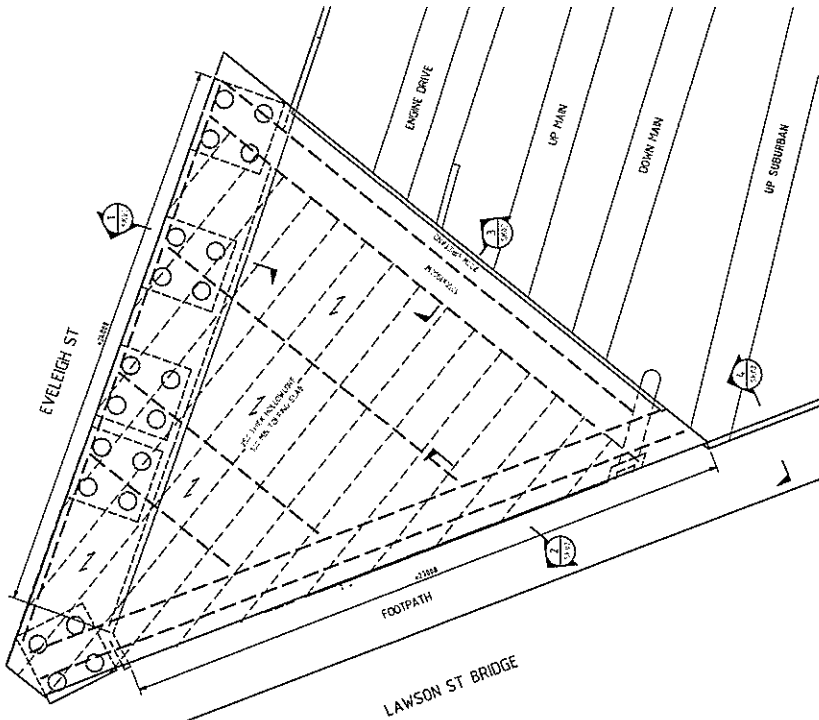

1 Bridge Steel Marking Plan
1:100

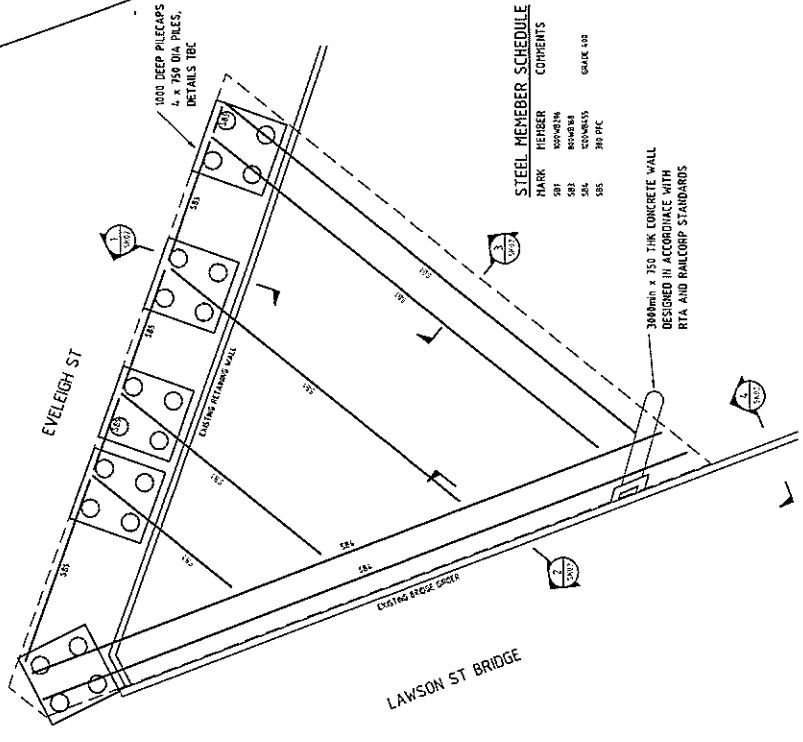

2 Bridge Column Footing Plan
1:100


STEEL MEMBER SCHEDULE COMMENTS


PRELIMINARY DESIGN
SUITABLE FOR DESIGN
CONCEPT ONLY

3 Bridge Concrete Profile
1:100

- STEELWORK**
1. ALL STEELWORK SHALL BE SUPPLIED AND DELIVERED TO THE SITE IN ACCORDANCE WITH THE REQUIREMENTS OF THE RAILCORP AND RTA STANDARDS.
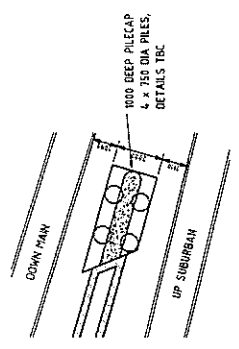

2 Bridge Column Footing Plan
1:100

3 Bridge Concrete Profile
1:100




PEMULWY PROJECT
MIXED USE DEVELOPMENT
REDFERN, NSW



Bonacci Group Pty Ltd
Level 10, 100 Market Street, Sydney, NSW 1513
Tel: 02 9232 8888
Fax: 02 9232 8889
www.bonaccigroup.com.au

LAWSON ST BRIDGE
STEEL MARKING AND
FOOTING PLANS

Design	1/1	Project Checked/Approved	Date
Drawn	1/2		
Checked	1/3		
Drawn	1/1	2001164	SK01 1
Sheet			

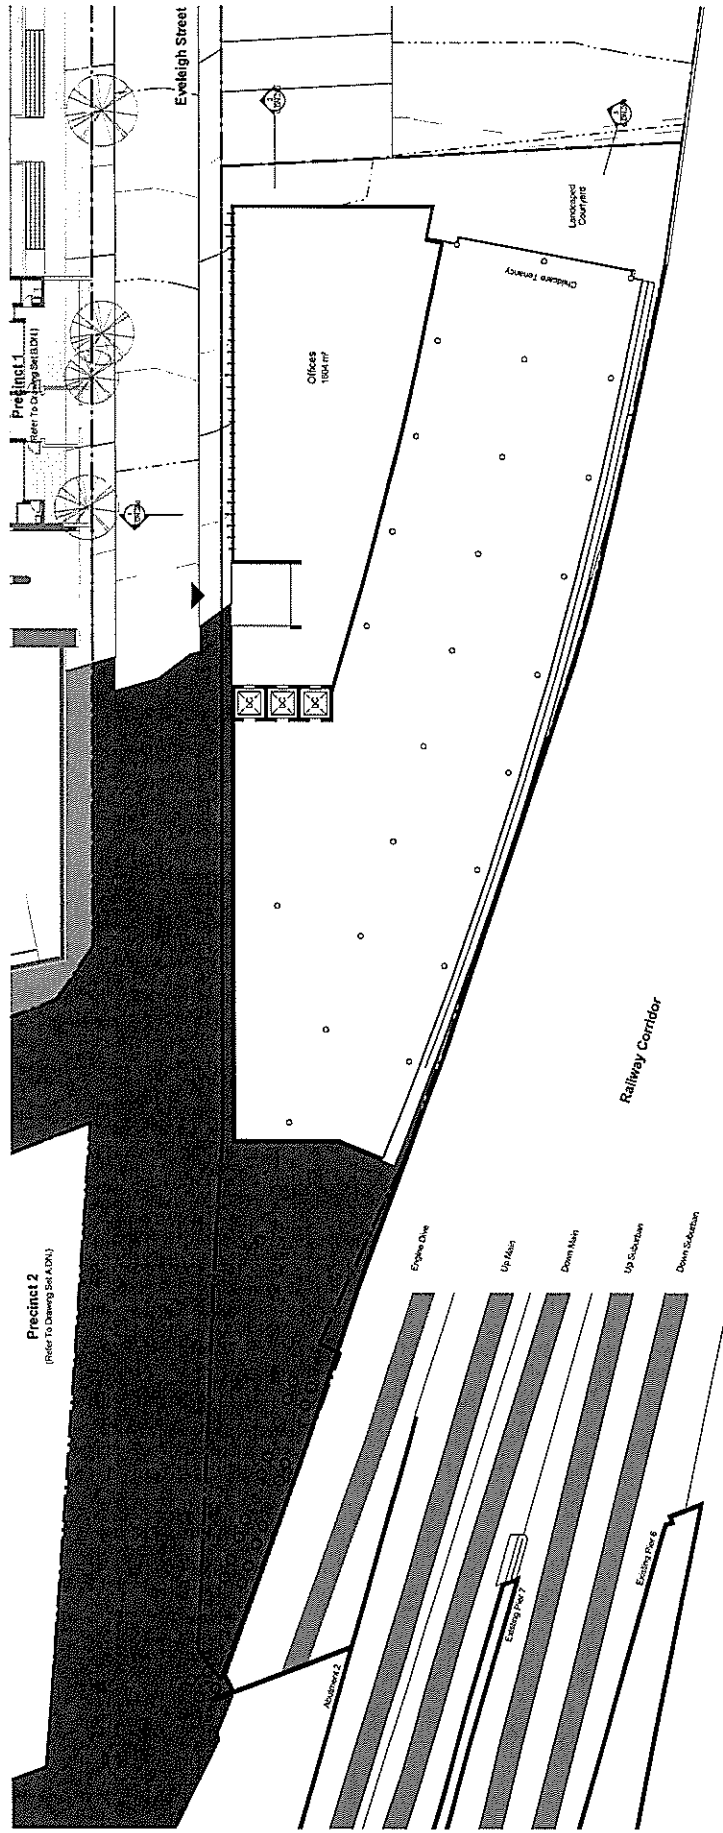

Precinct 2


Eyeleigh Street

Office

Landscape
Courtyard

Railway Corridor


Up Main

Down Main





NORDON JAGO
 Design Development

Precinct 3 - Pemuluy Mixed Use Development, REDFERN
 Lower Ground & Ground Floor Plan
 C.D.N. 100 C





Lower Ground & Ground Floor Plan
 C.D.N. 100 C

