


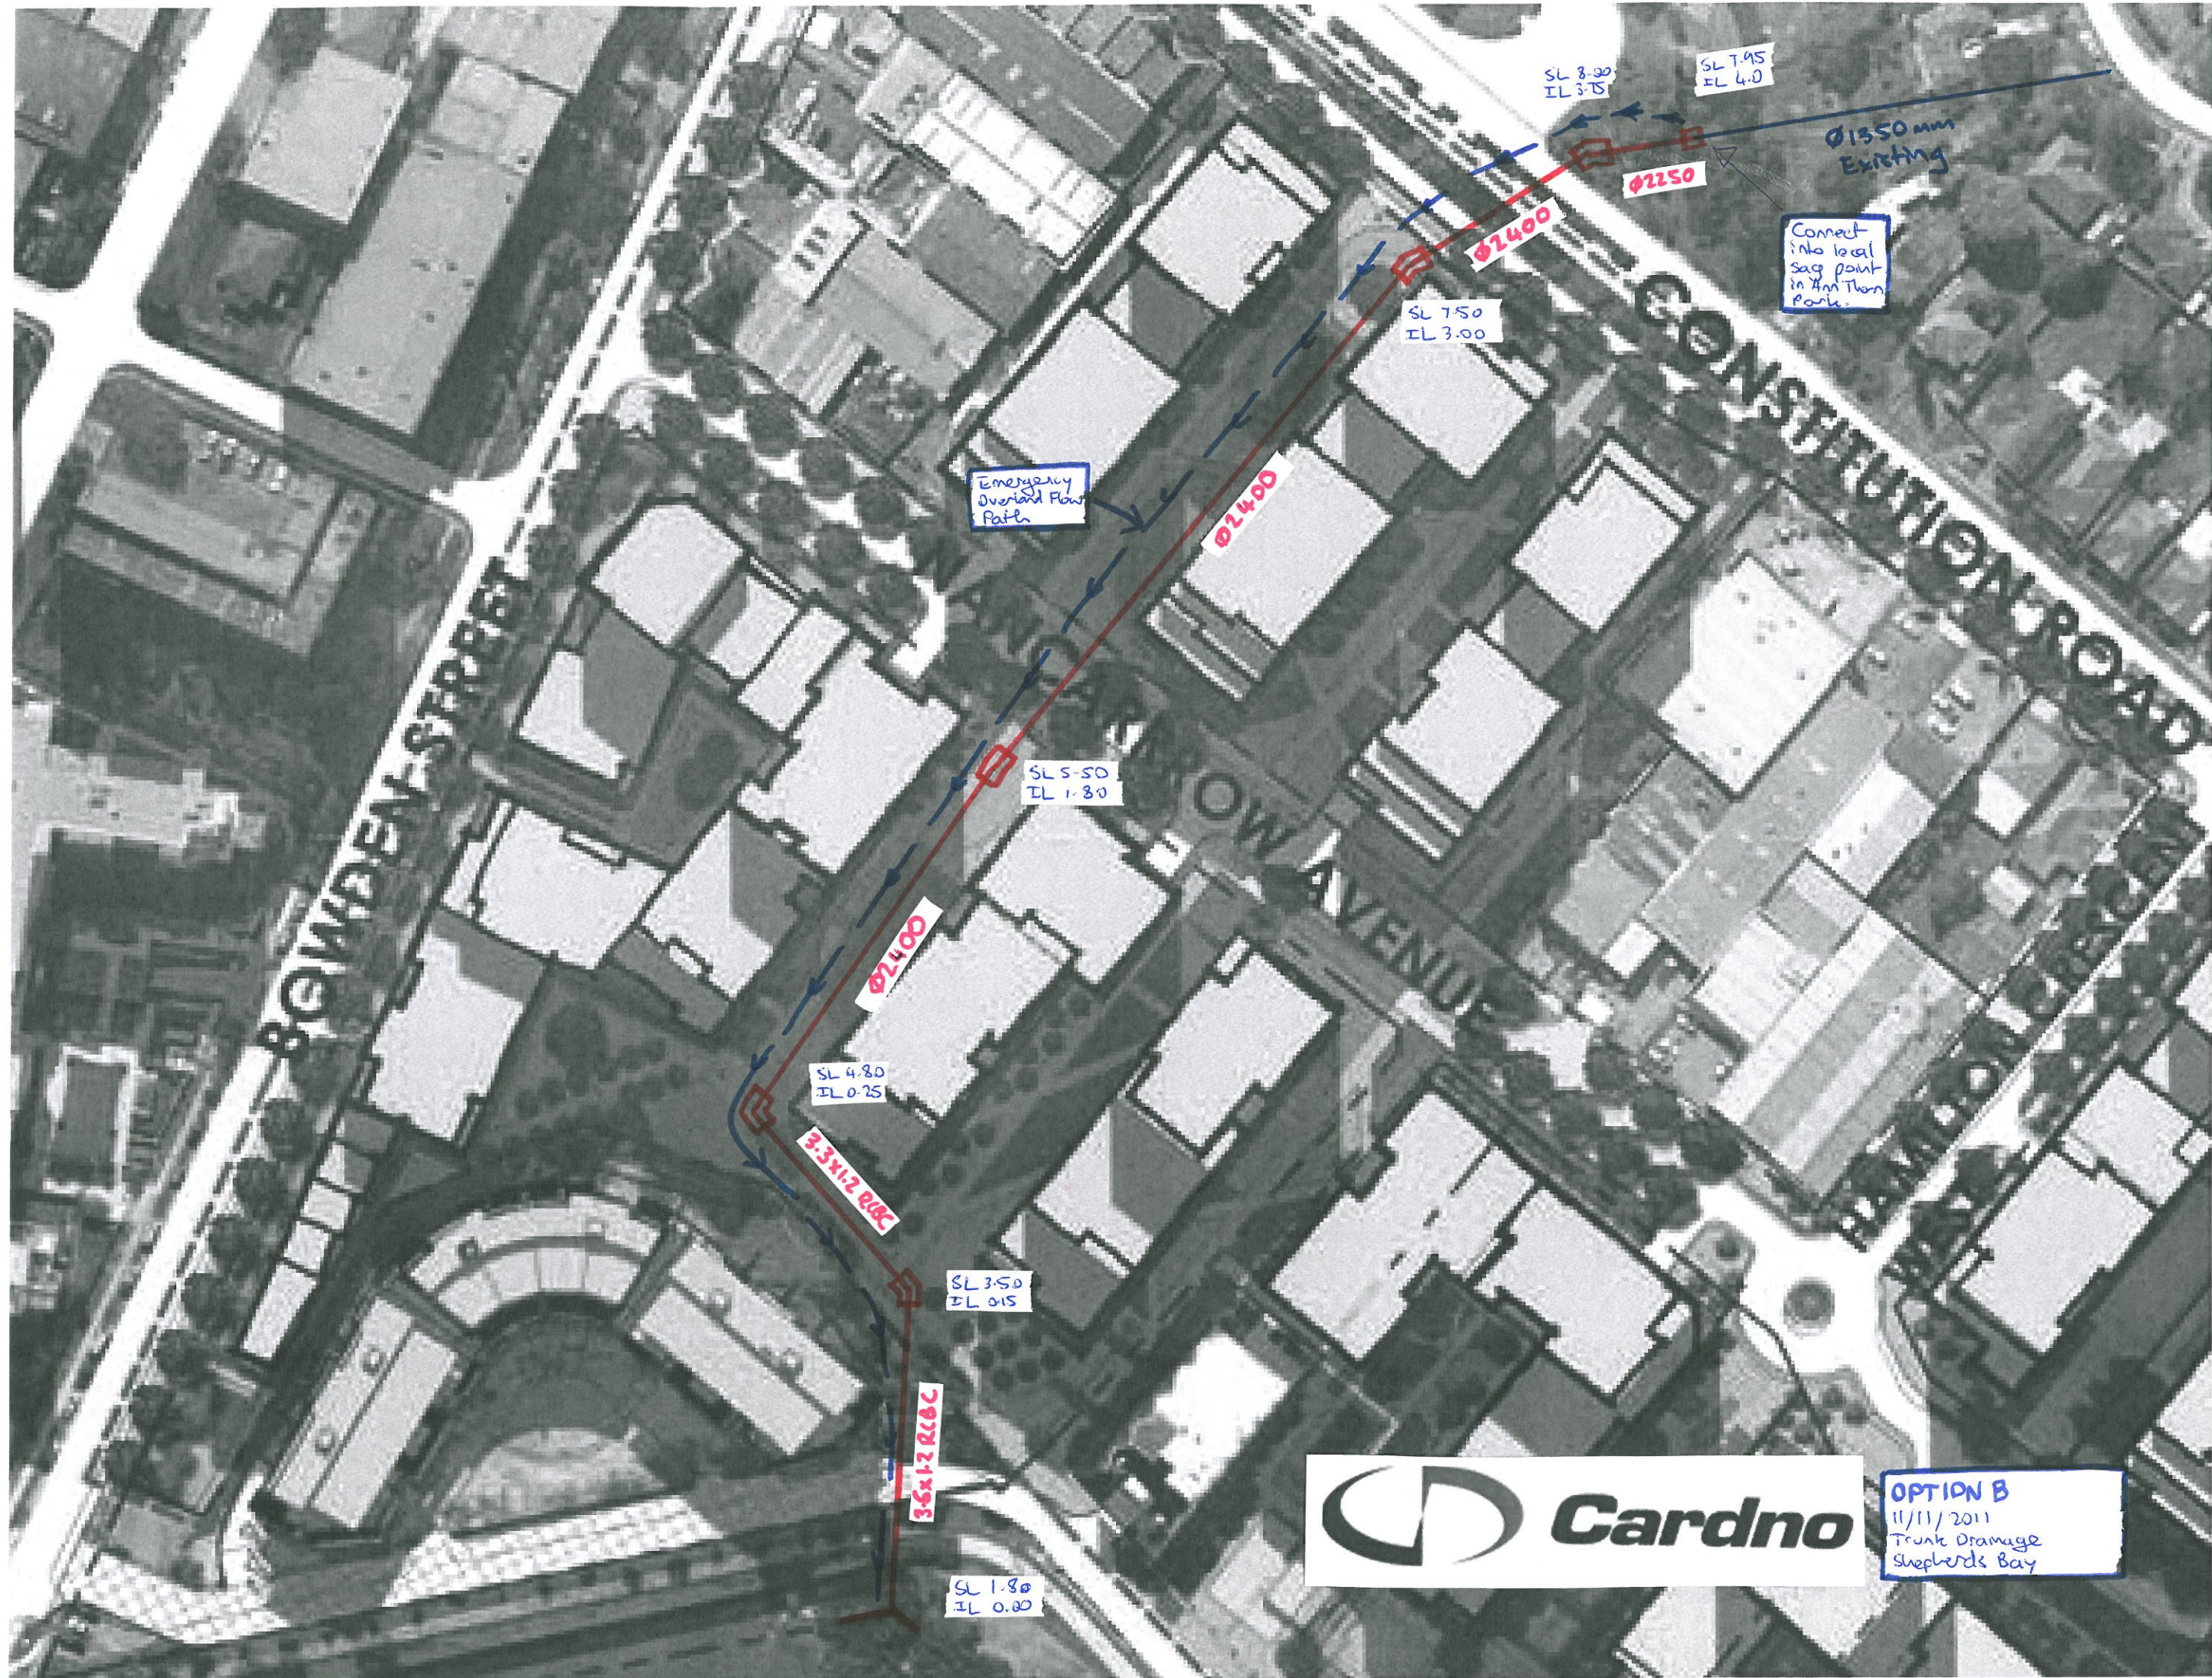

OPTION B
11/11/2011
Trunk Drainage
Shepherds Bay