


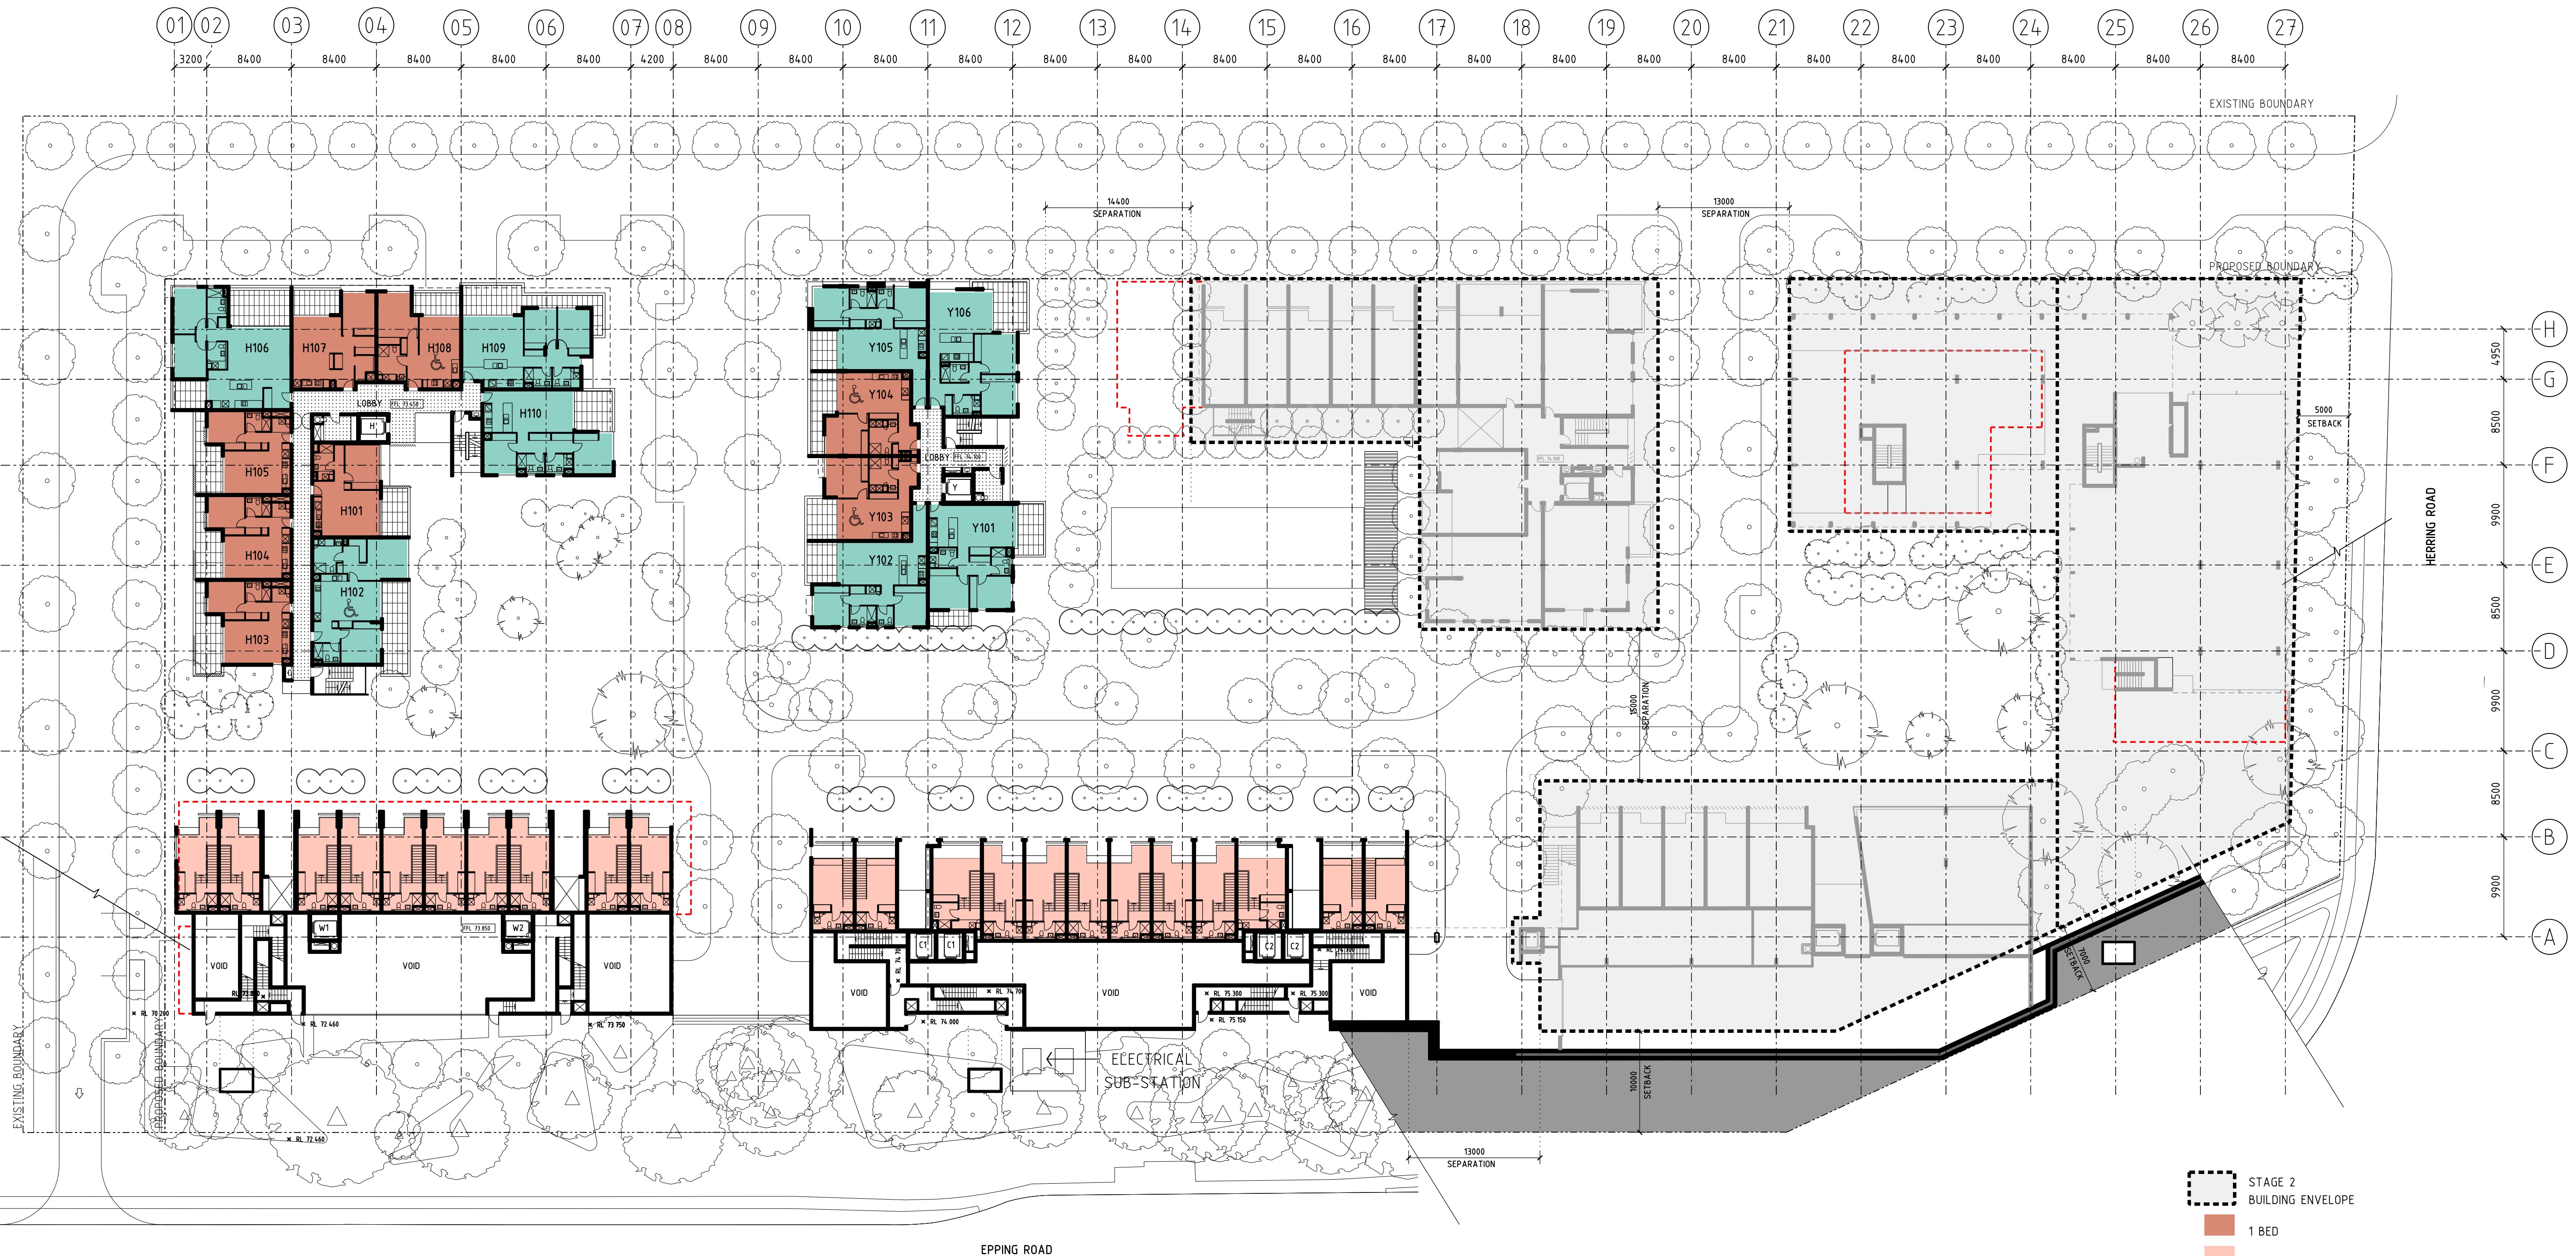

- STAGE 2  
BUILDING ENVELOPE
- 1 BED
- SOHO APARTMENTS (COMMERCIAL/ RESIDENTIAL)
- 2 BED
- 3 BED
- WHERE BUILDING FORMS HAVE BEEN  
ADJUSTED TO MEET PPR, DASHED LINE  
INDICATES EXTENT OF FLOOR PLATE AS  
PREVIOUSLY SUBMITTED

| Revisions | No       | Date | Description        | Ver | App'd |
|-----------|----------|------|--------------------|-----|-------|
| A         | 21.01.11 |      | PART 3A SUBMISSION |     |       |
| B         | 09.12.11 |      | PREFERRED PROJECT  |     |       |
| C         | 24.02.12 |      | PREFERRED PROJECT  |     |       |


Do not scale drawings. Use figured dimensions only. Check & verify levels and dimensions on site prior to the commencement of any work, the preparation of shop drawings or the fabrication of components.

This drawing is the copyright of Allen Jack + Cotter Architects and is protected under the Copyright Act 1968. Do not alter, reproduce or transmit in any form, or by any means without the express permission of Allen Jack + Cotter Architects.

Nominated Architects: Michael Heenan 5264, Peter Ireland 6661, Reginald Smith 3312

Site Location Plan

STAGE 1  
BUILDINGS  
SHADED

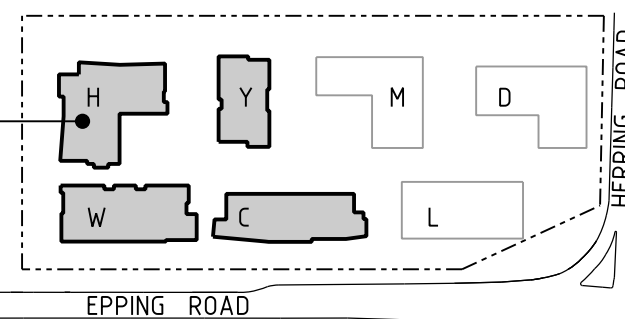

Client



Architect

**AJ+C**  
ALLEN JACK + COTTER  
79 Myrtle Street Chippendale NSW 2008 AUSTRALIA  
ph +61 2 9311 8222 fx +61 2 9311 8200 ABN 53 003 782 250

Project  
MACQUARIE VILLAGE  
110-114 HERRING ROAD  
MACQUARIE PARK

Proj No. 10\_030

Drawing Title  
LEVEL 1 PLAN

Drawing Status  
NOT FOR CONSTRUCTION

Scale  
1:330 @ A1

Drawing No  
DA2101

Issue  
C

0 2 5 10 15 20 25