
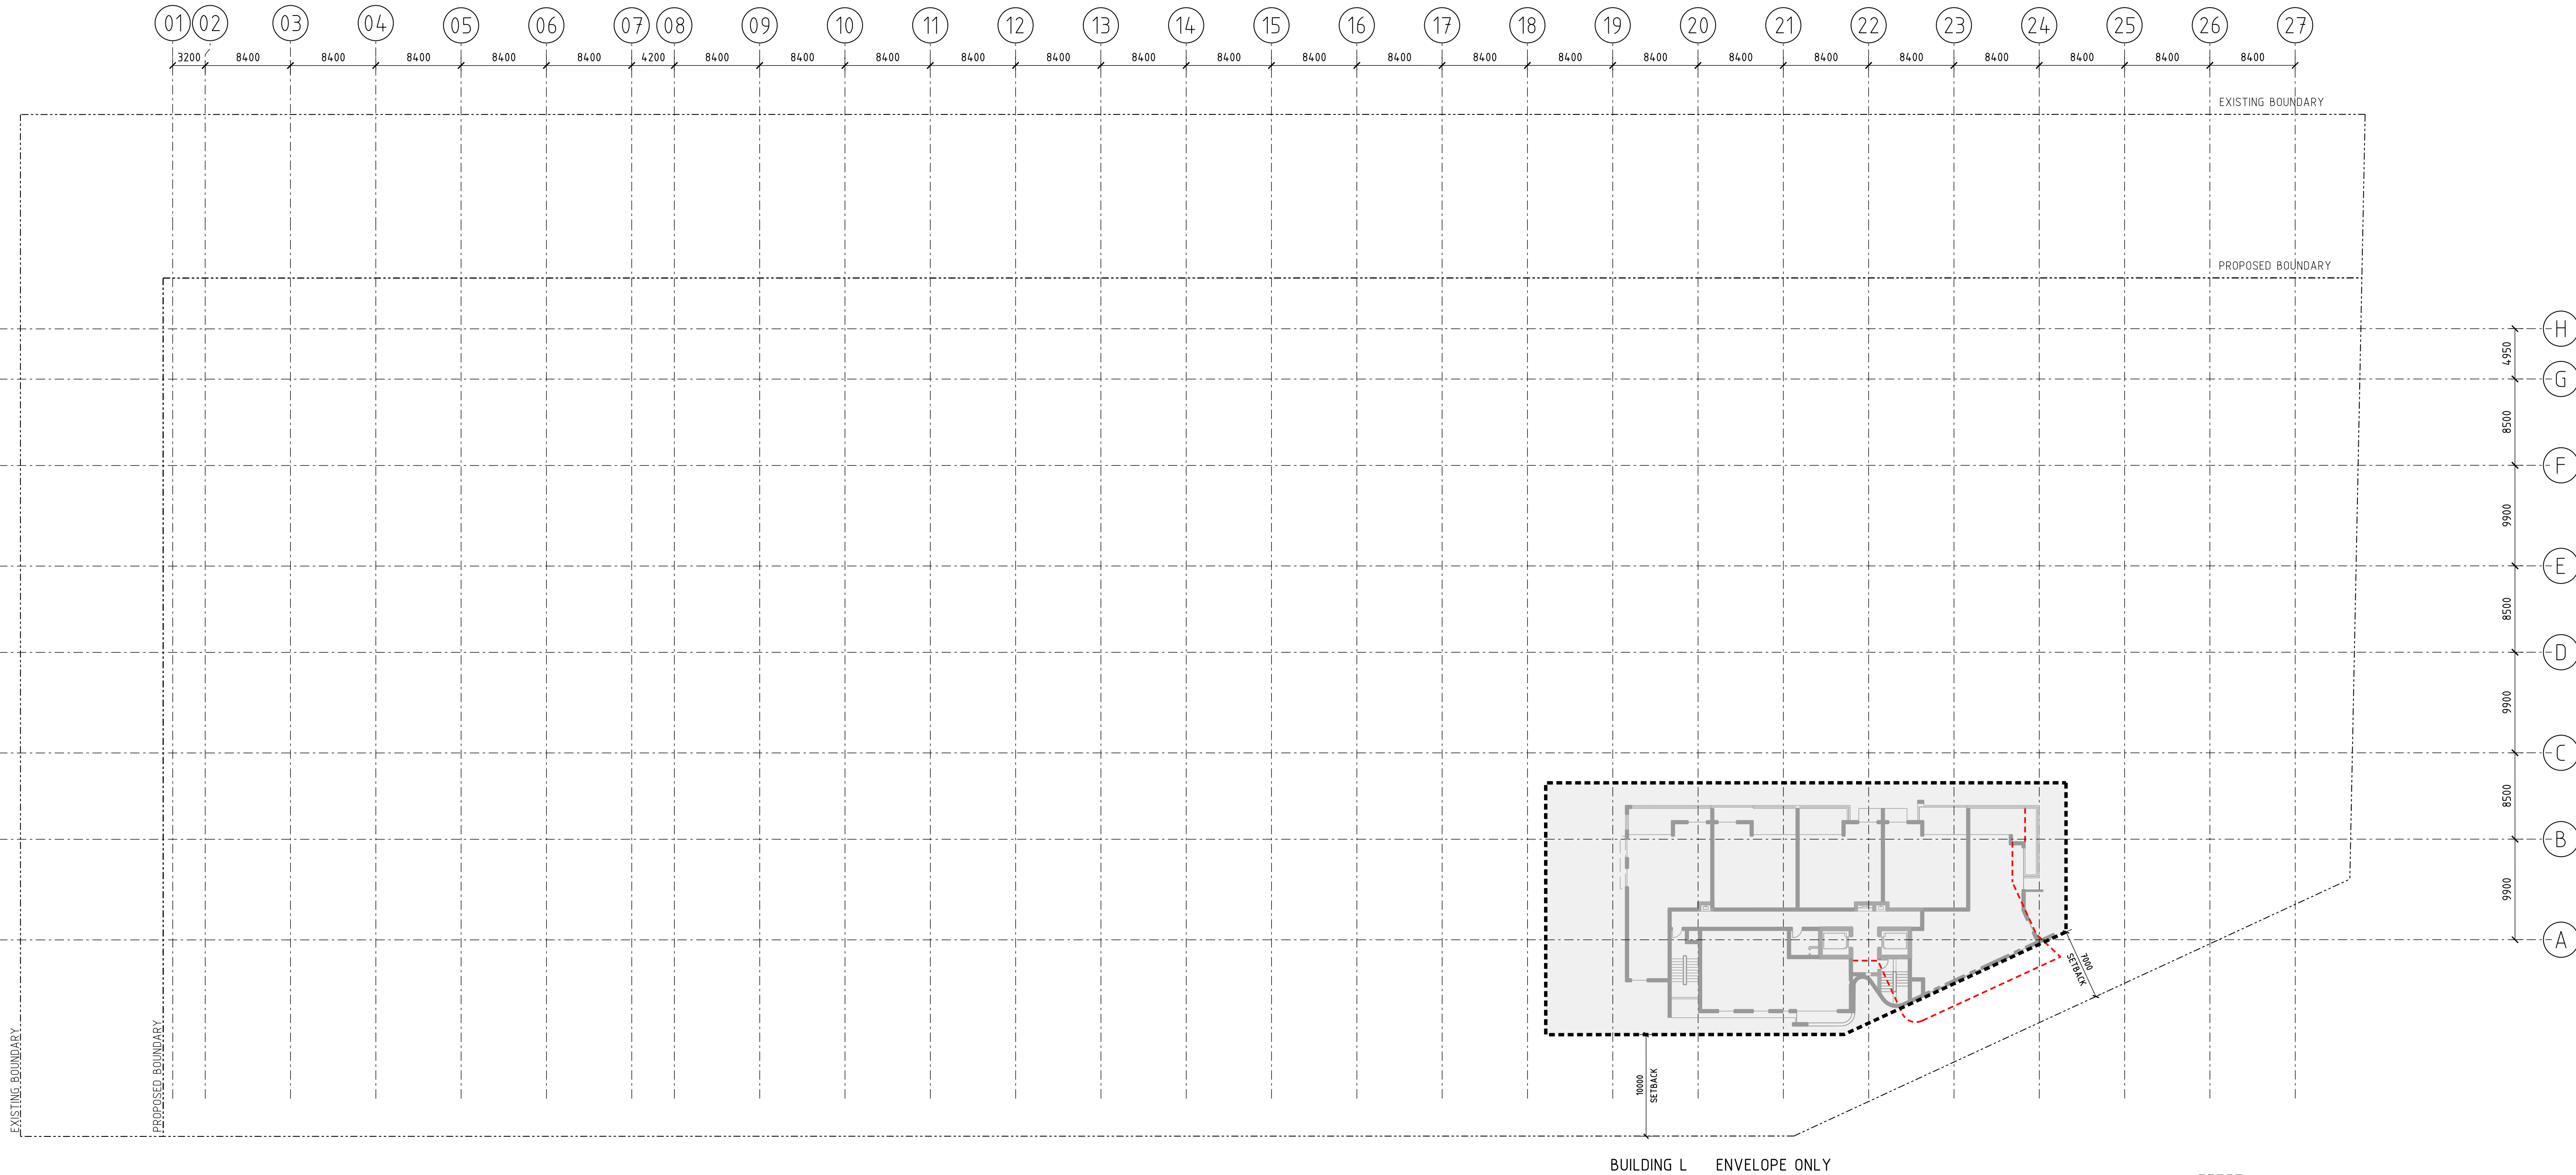


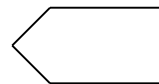

BUILDING L ENVELOPE ONLY

- STAGE 2 BUILDING ENVELOPE
- 1 BED
- SOHO APARTMENTS (COMMERCIAL/ RESIDENTIAL)
- 2 BED
- 3 BED
- WHERE BUILDING FORMS HAVE BEEN ADJUSTED TO MEET PPR, DASHED LINE INDICATES EXTENT OF FLOOR PLATE AS PREVIOUSLY SUBMITTED

Revisions		
No	Date	Description
A	21.01.11	PART 3A SUBMISSION
B	09.12.11	PREFERRED PROJECT
C	24.02.12	PREFERRED PROJECT


Do not scale drawings. Use figured dimensions only. Check & verify levels and dimensions on site prior to the commencement of any work, the preparation of shop drawings or the fabrication of components.

This drawing is the copyright of Allen Jack + Cotter Architects and is protected under the Copyright Act 1968. Do not alter, reproduce or transmit in any form, or by any means without the express permission of Allen Jack + Cotter Architects.

Nominated Architects: Michael Heenan 5264, Peter Ireland 6661, Reginald Smith 3312

Site Location Plan

STAGE 1 BUILDINGS SHADED

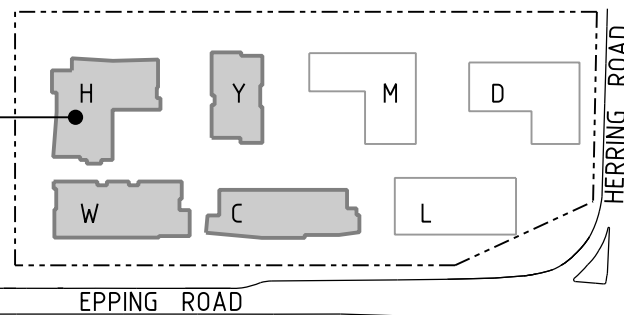

Client



Architect



Project

MACQUARIE VILLAGE
110-114 HERRING ROAD
MACQUARIE PARK

Proj No. 10_030

Drawing Title
LEVEL 21 PLAN

Drawing Status
NOT FOR CONSTRUCTION

Scale	Drawing No	Issue
1:330 @ A1	DA2121	C
0 2 5 10 15 20 25		