




BUILDING A

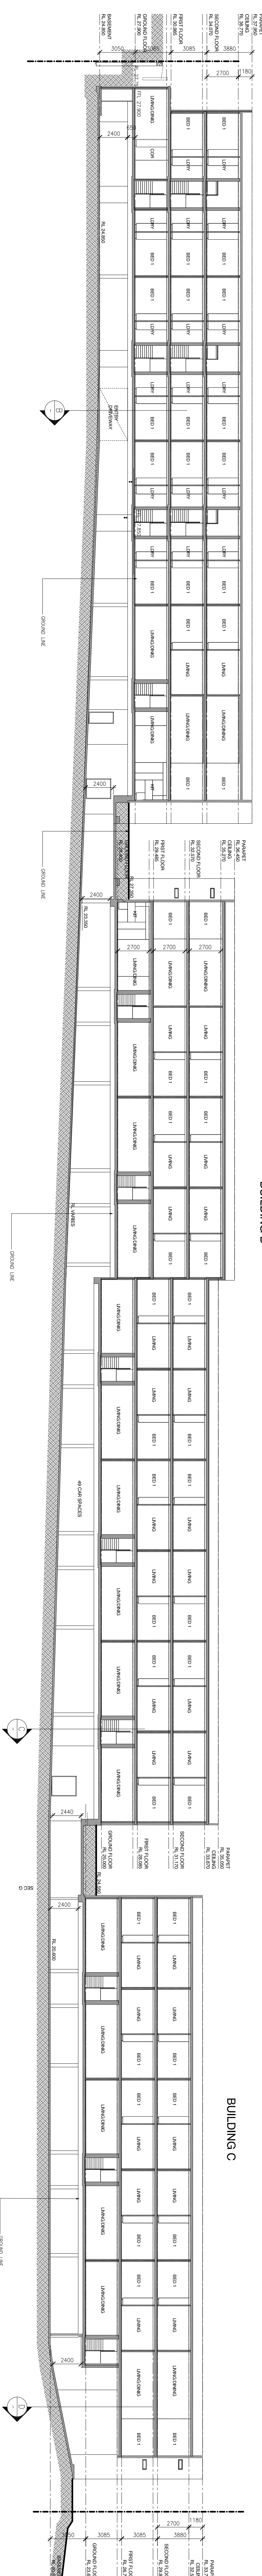


1 SECTION A
1:200

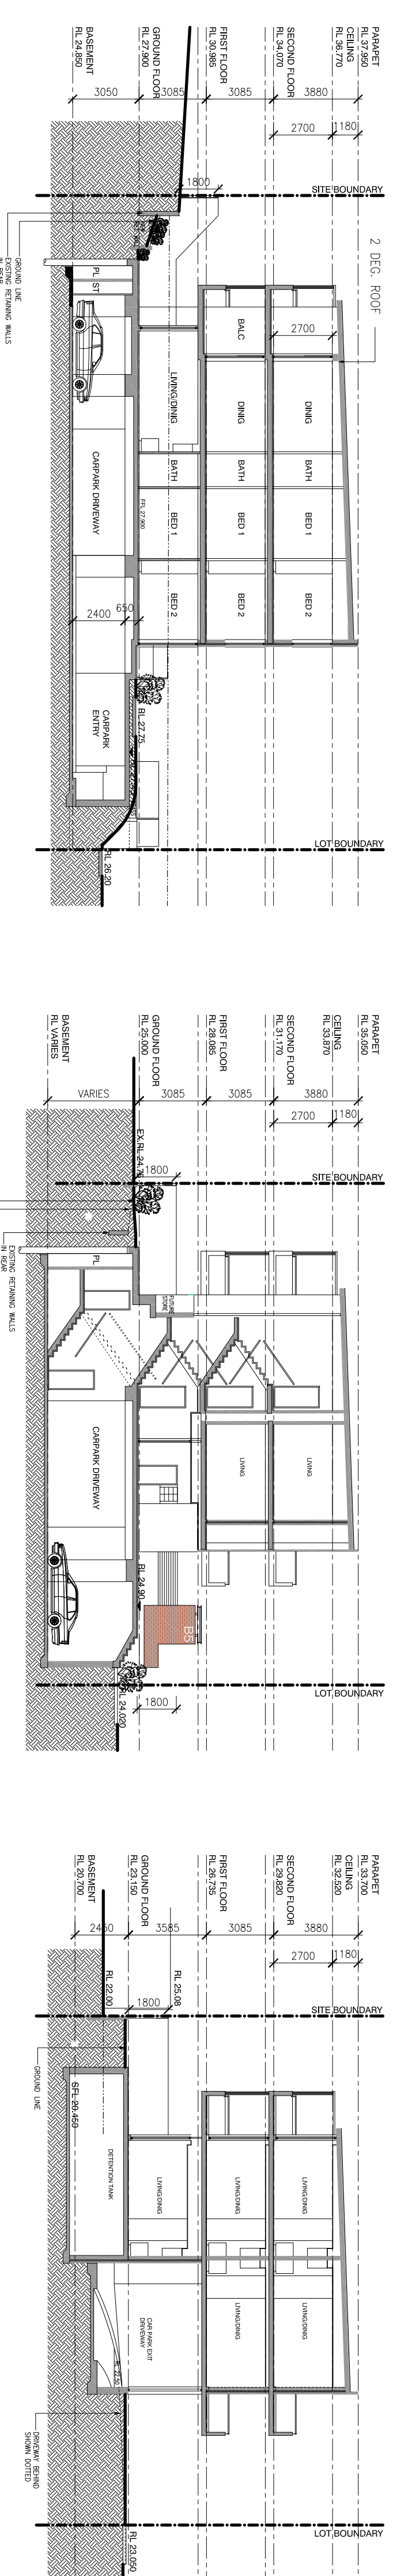


2 SECTION B
1:200

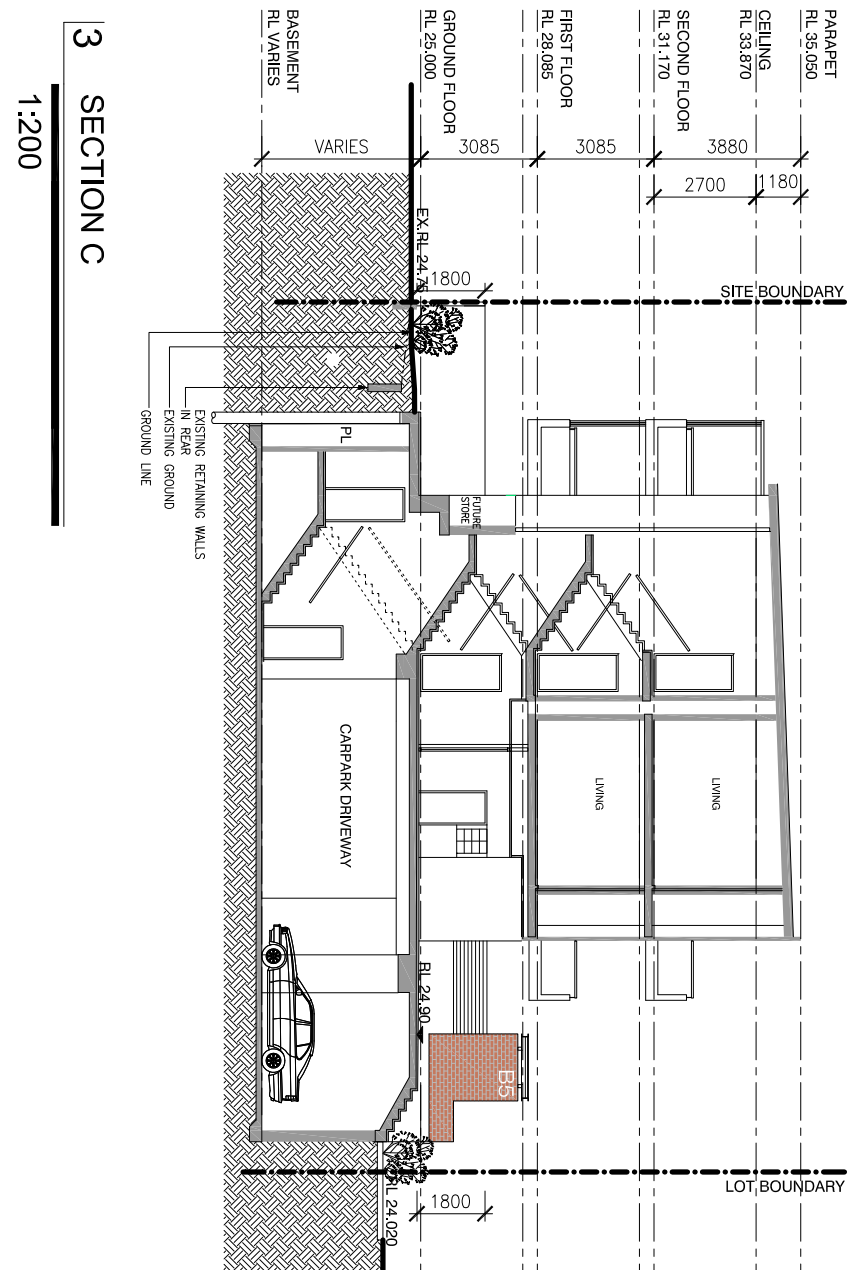


4 SECTION D
1:200

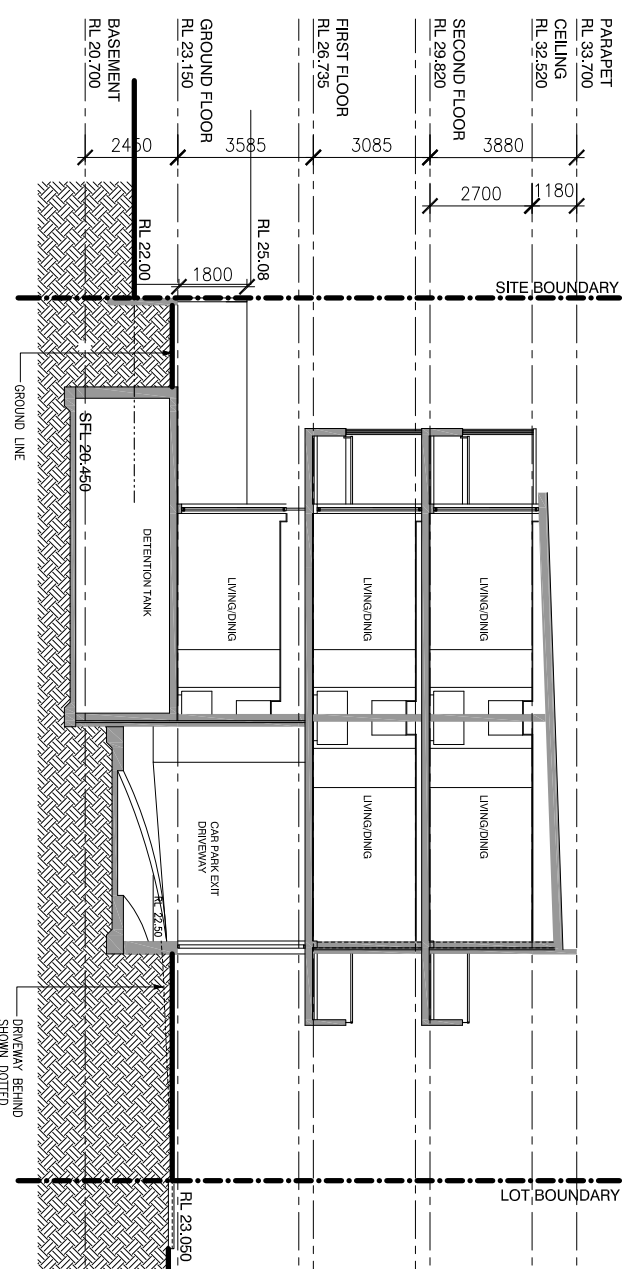


BUILDING C

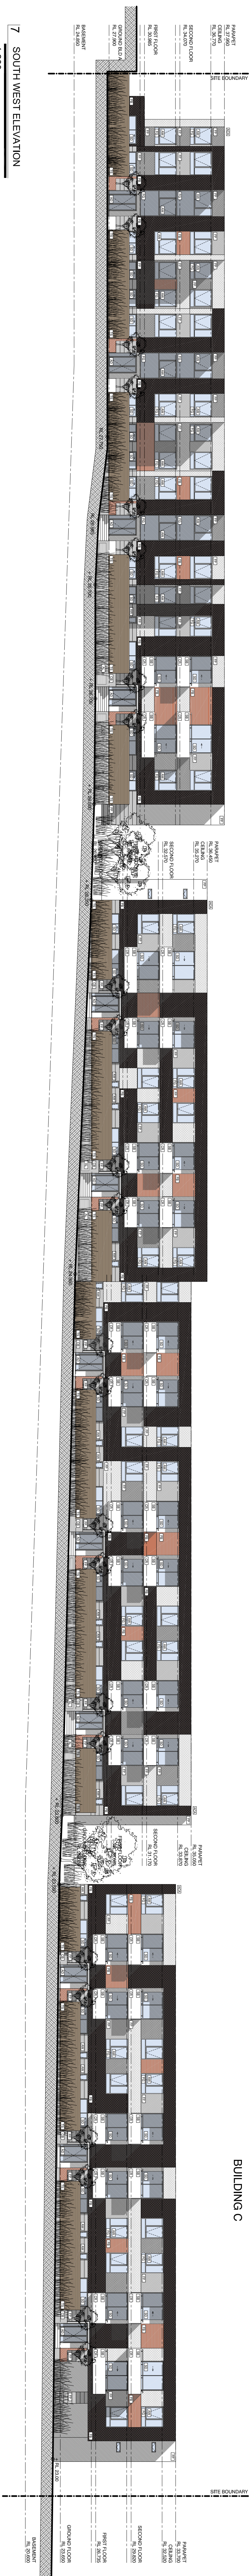


7 SOUTH WEST ELEVATION
1:200

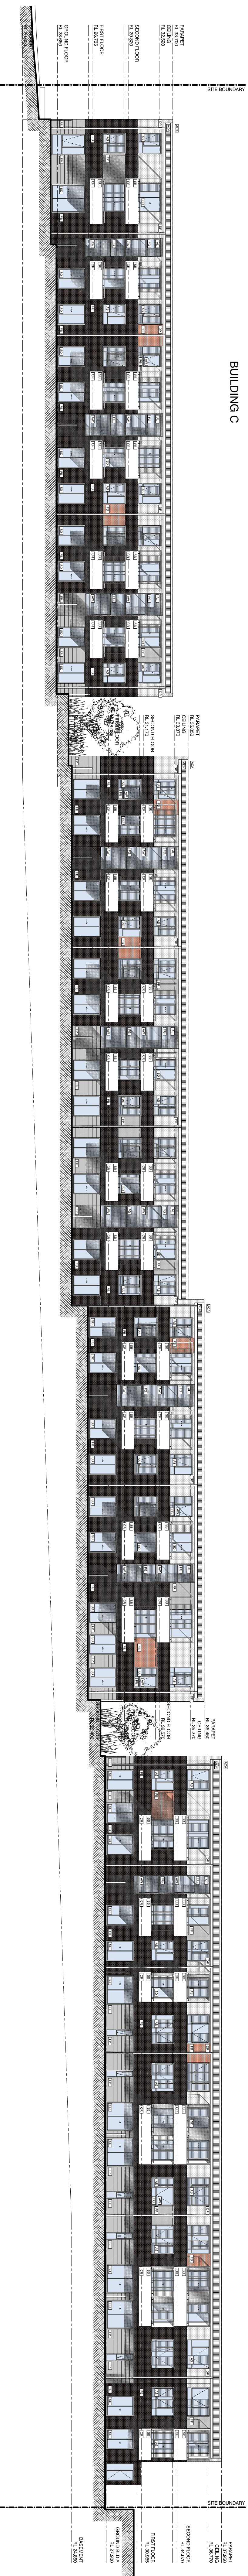


8 NORTH EAST ELEVATION
1:200

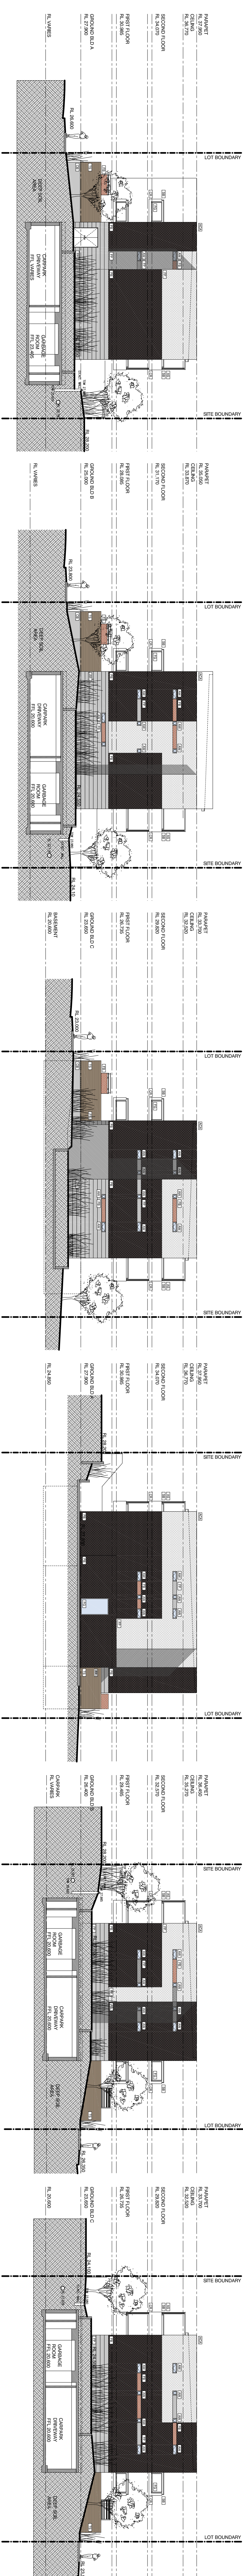


9 SOUTH EAST ELEVATION BUILDING A
1:200

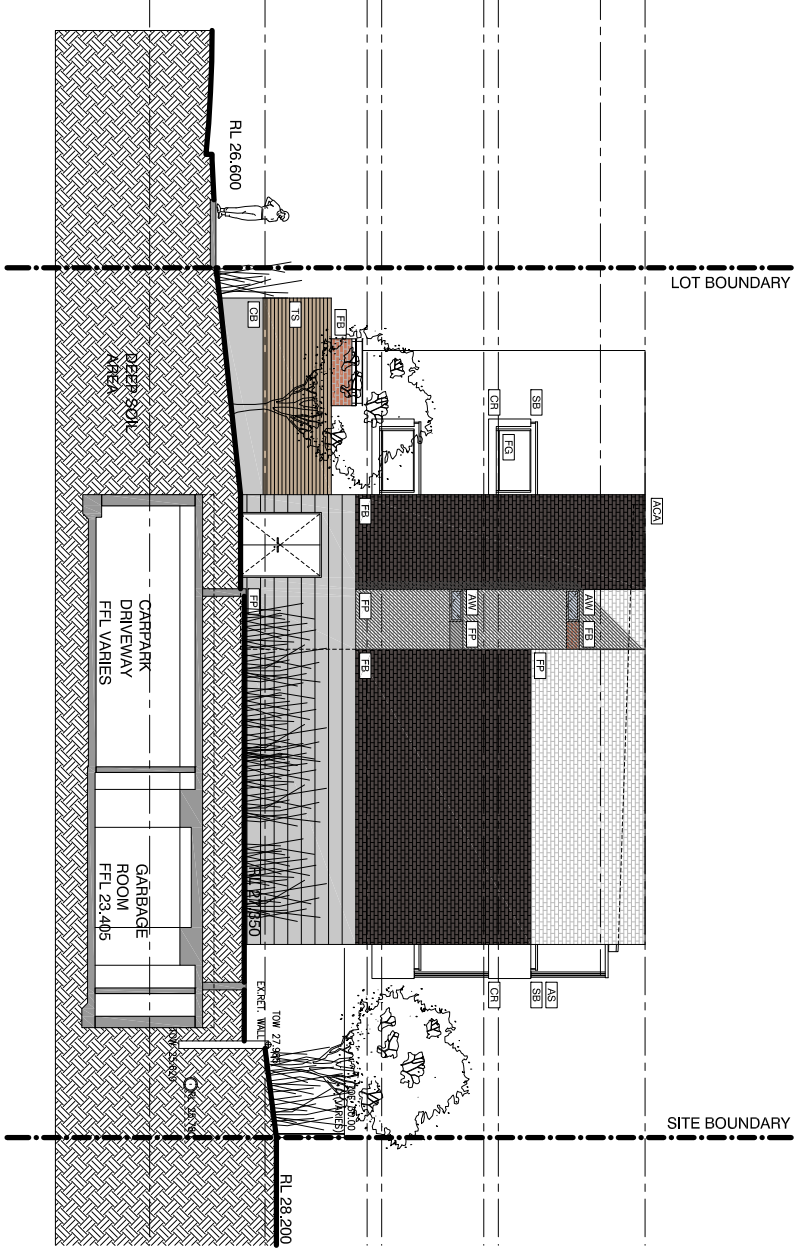


10 SOUTH EAST ELEVATION BUILDING
1:200

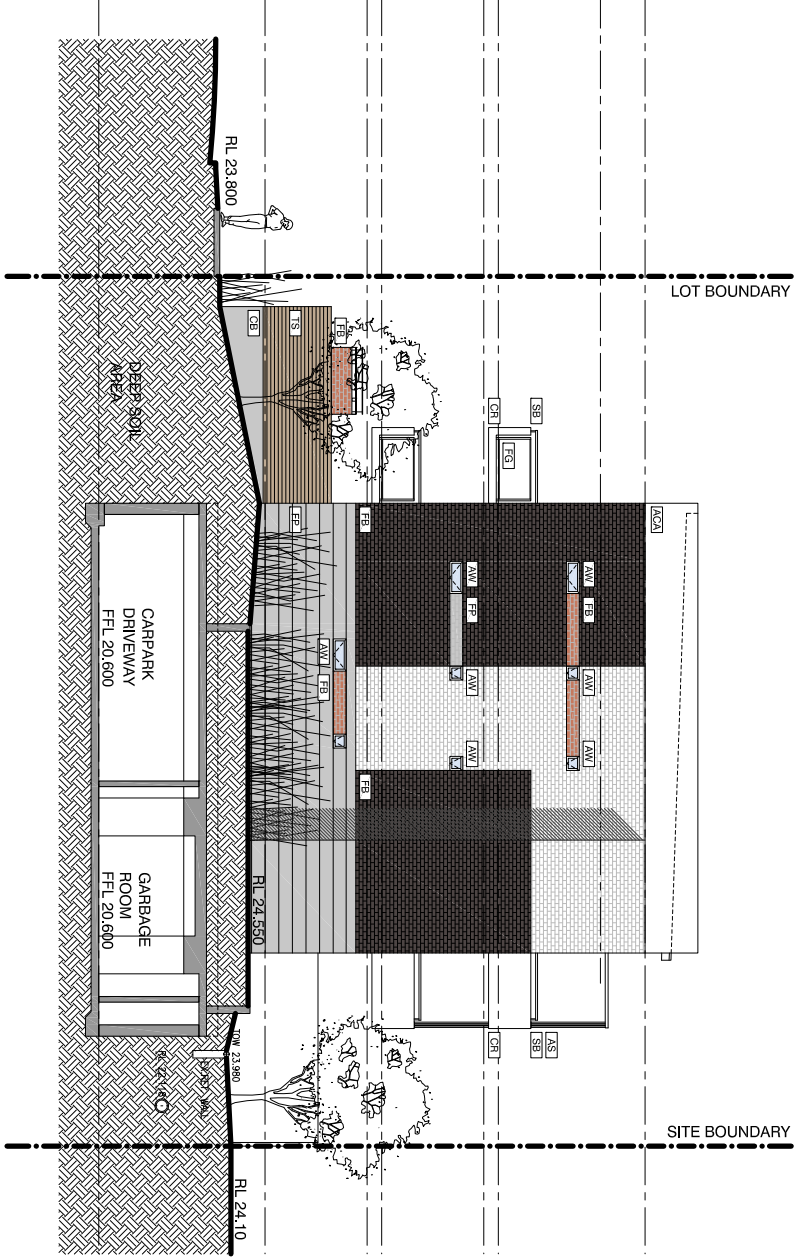


11 SOUTH EAST ELEVATION BUILDING C
1:200

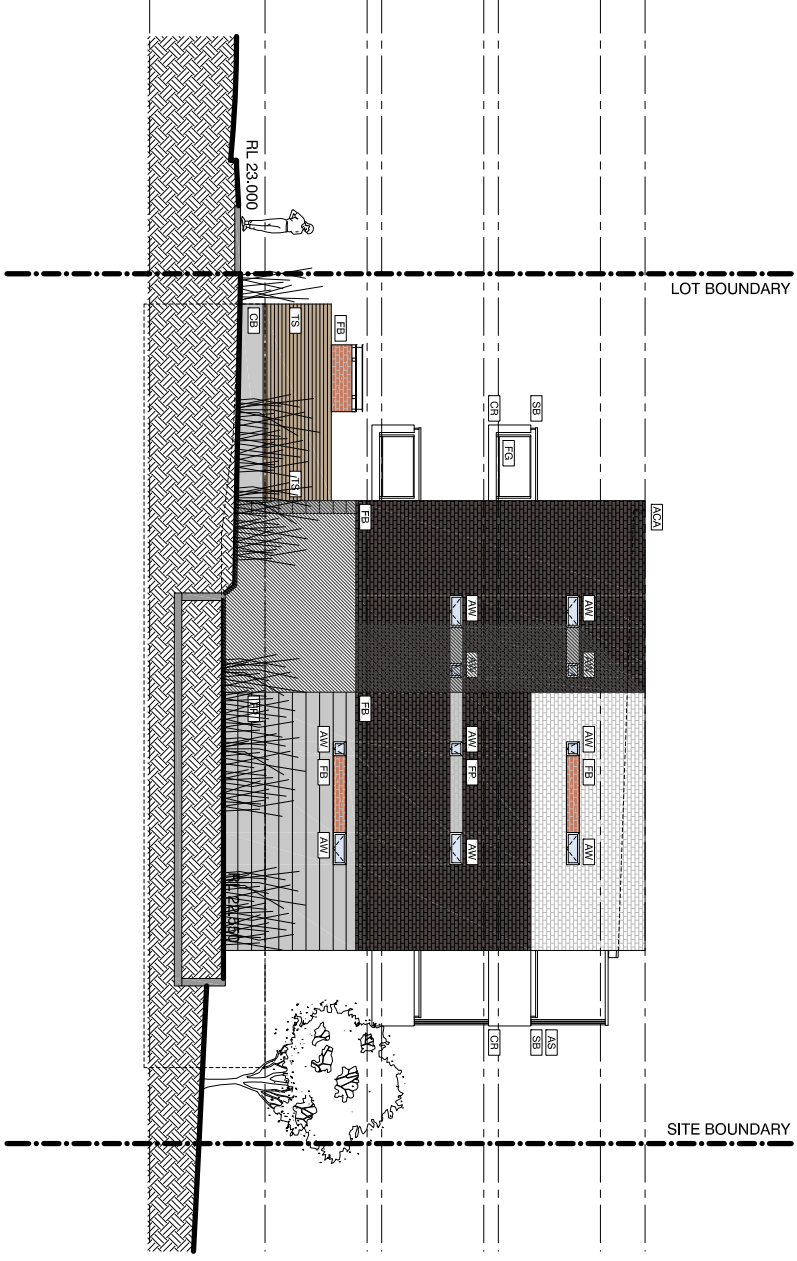


12 NORTH WEST ELEVATION BUILDING A
1:200

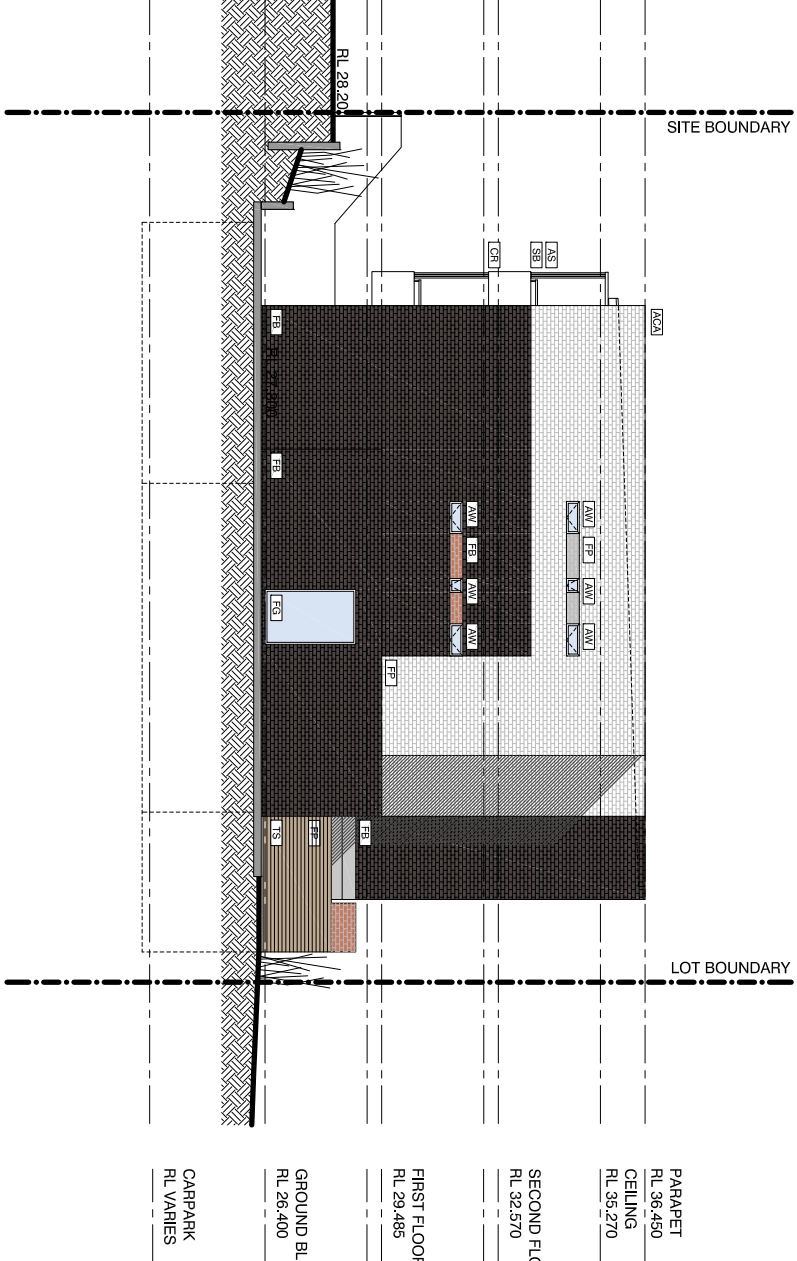

13 NORTH WEST ELEVATION BUILDING
1:200

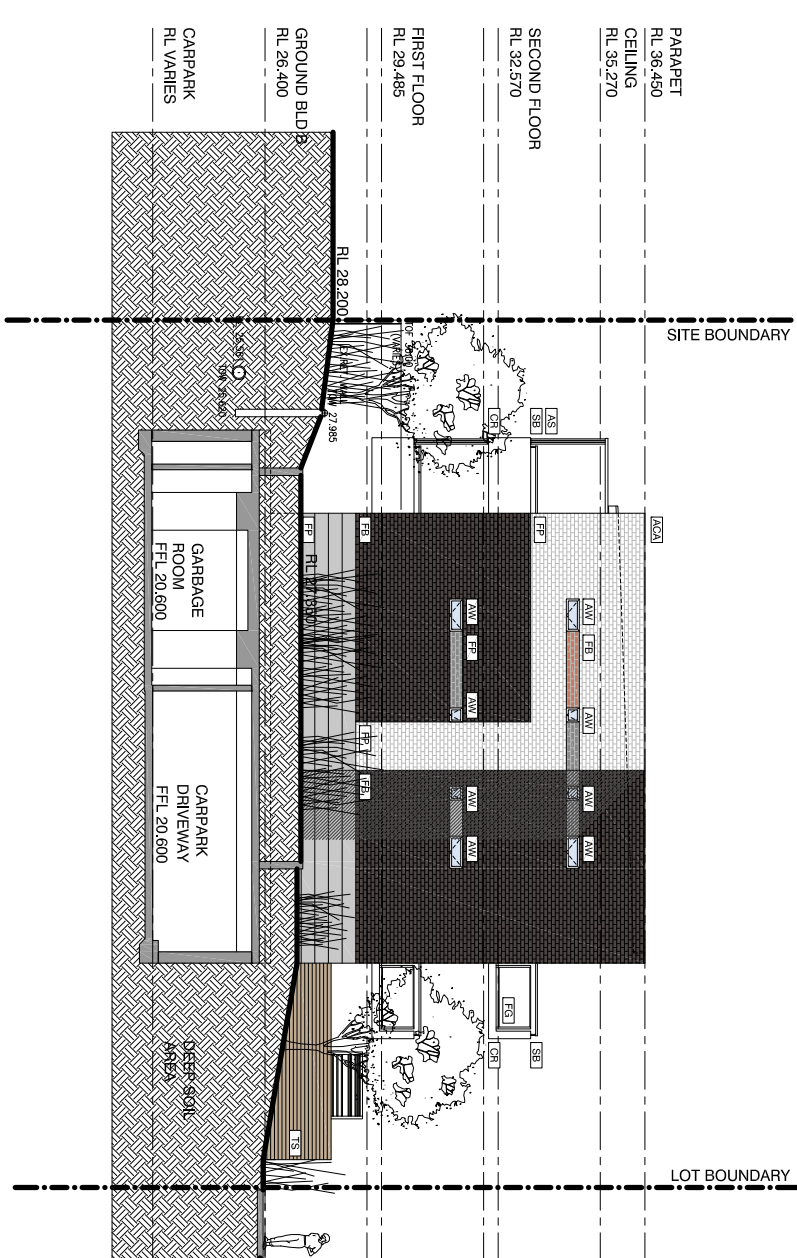

14 NORTH WEST ELEVATION BUILDING C
1:200

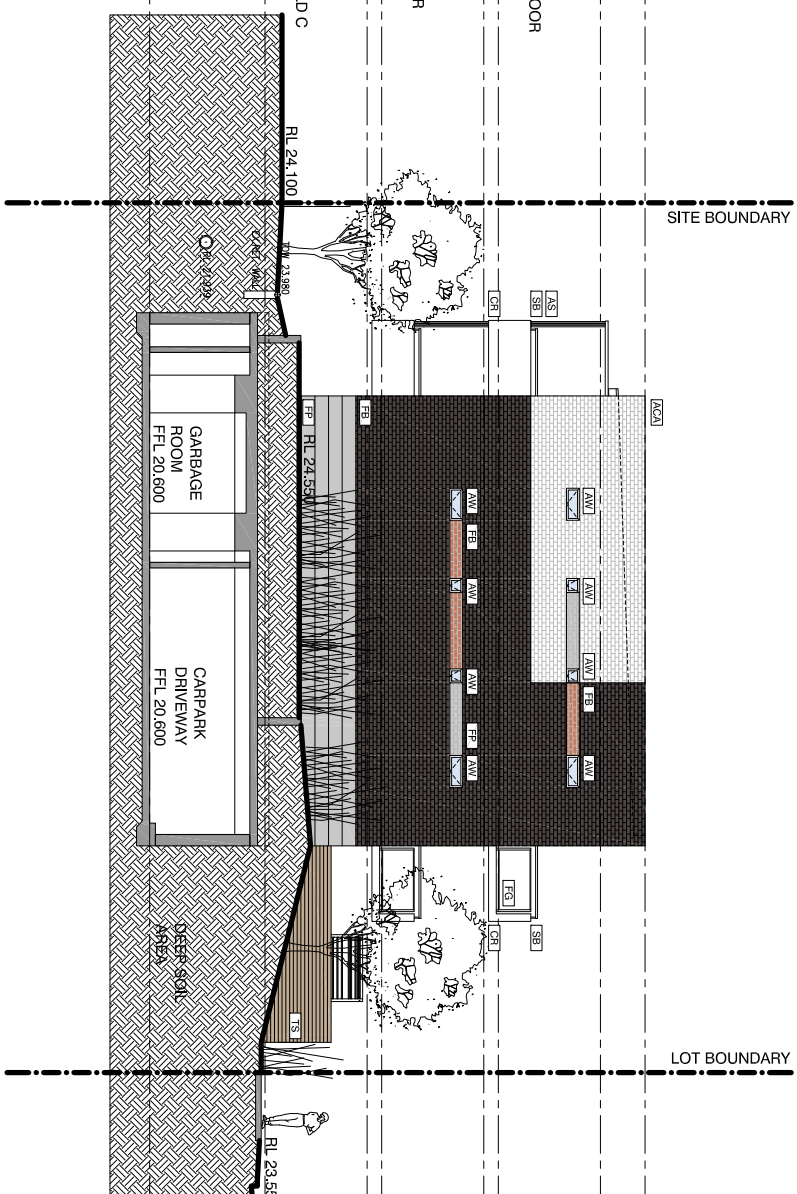[illegible]