
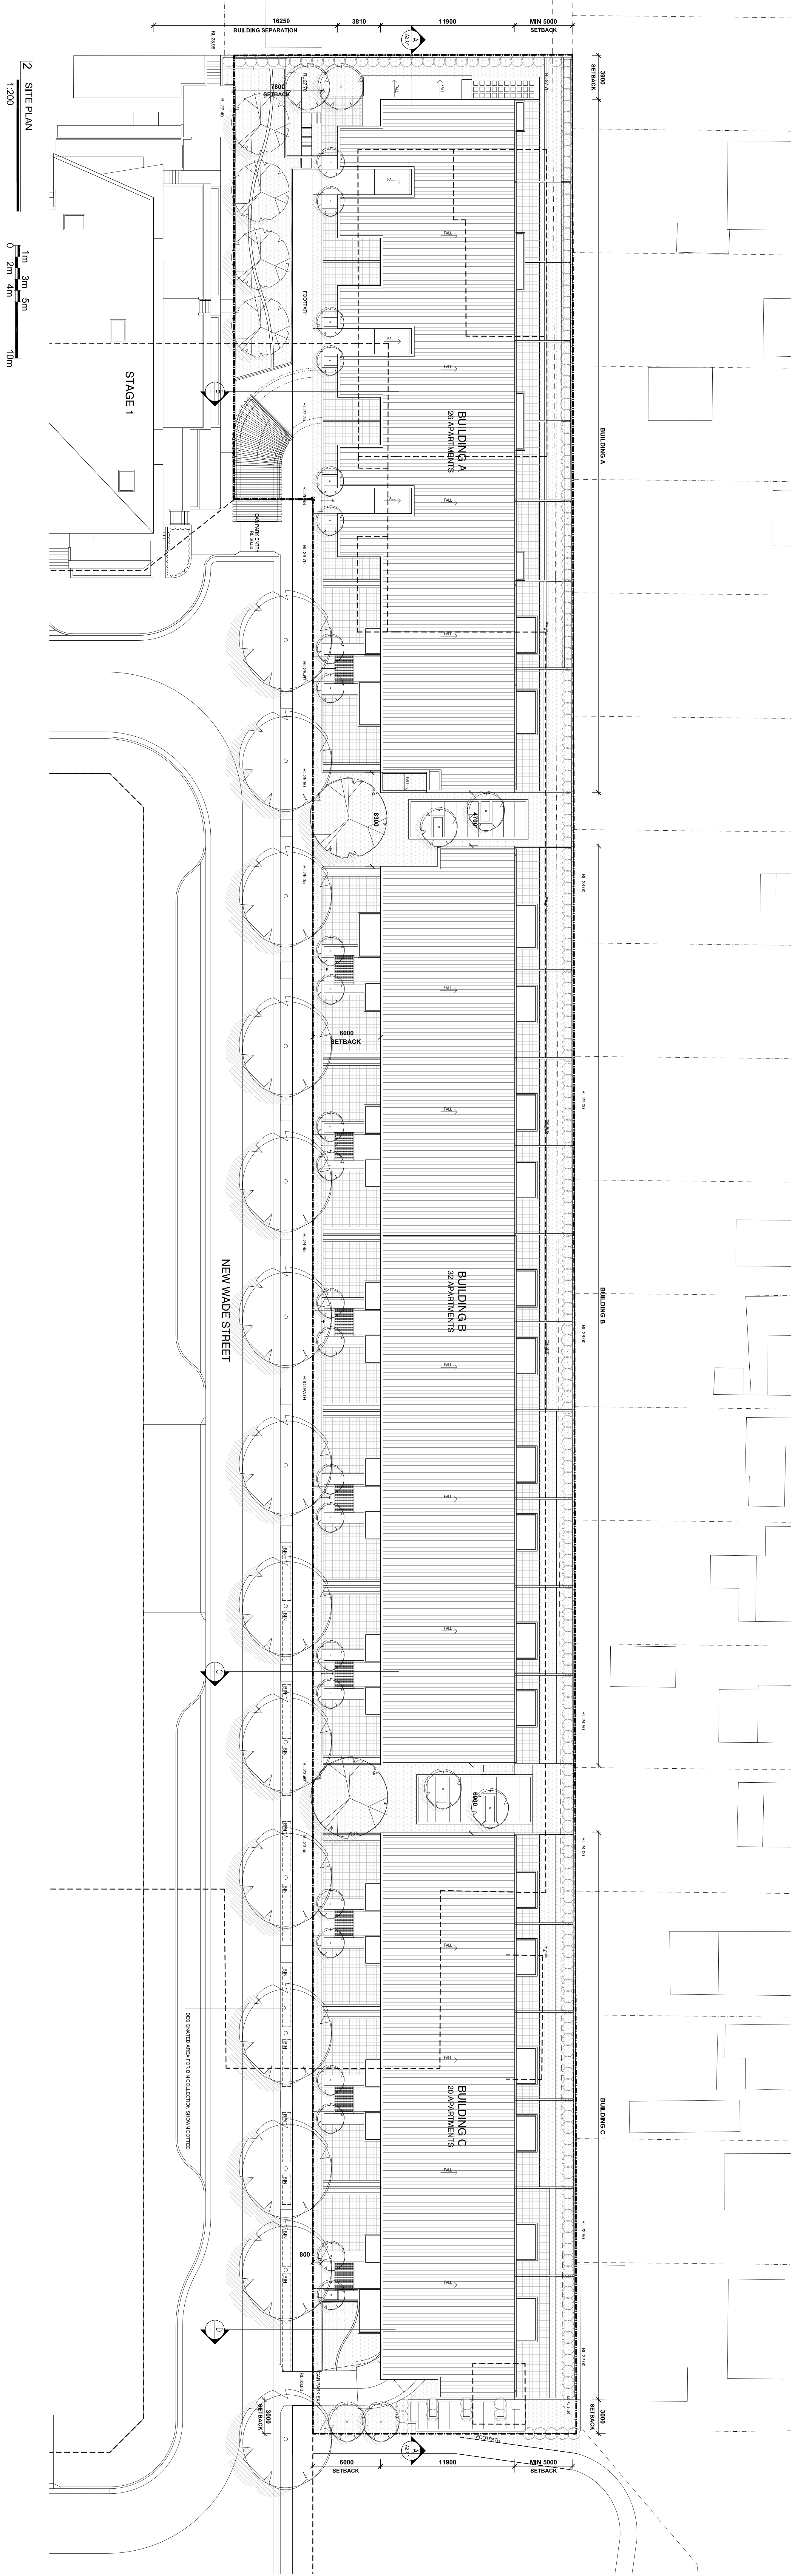


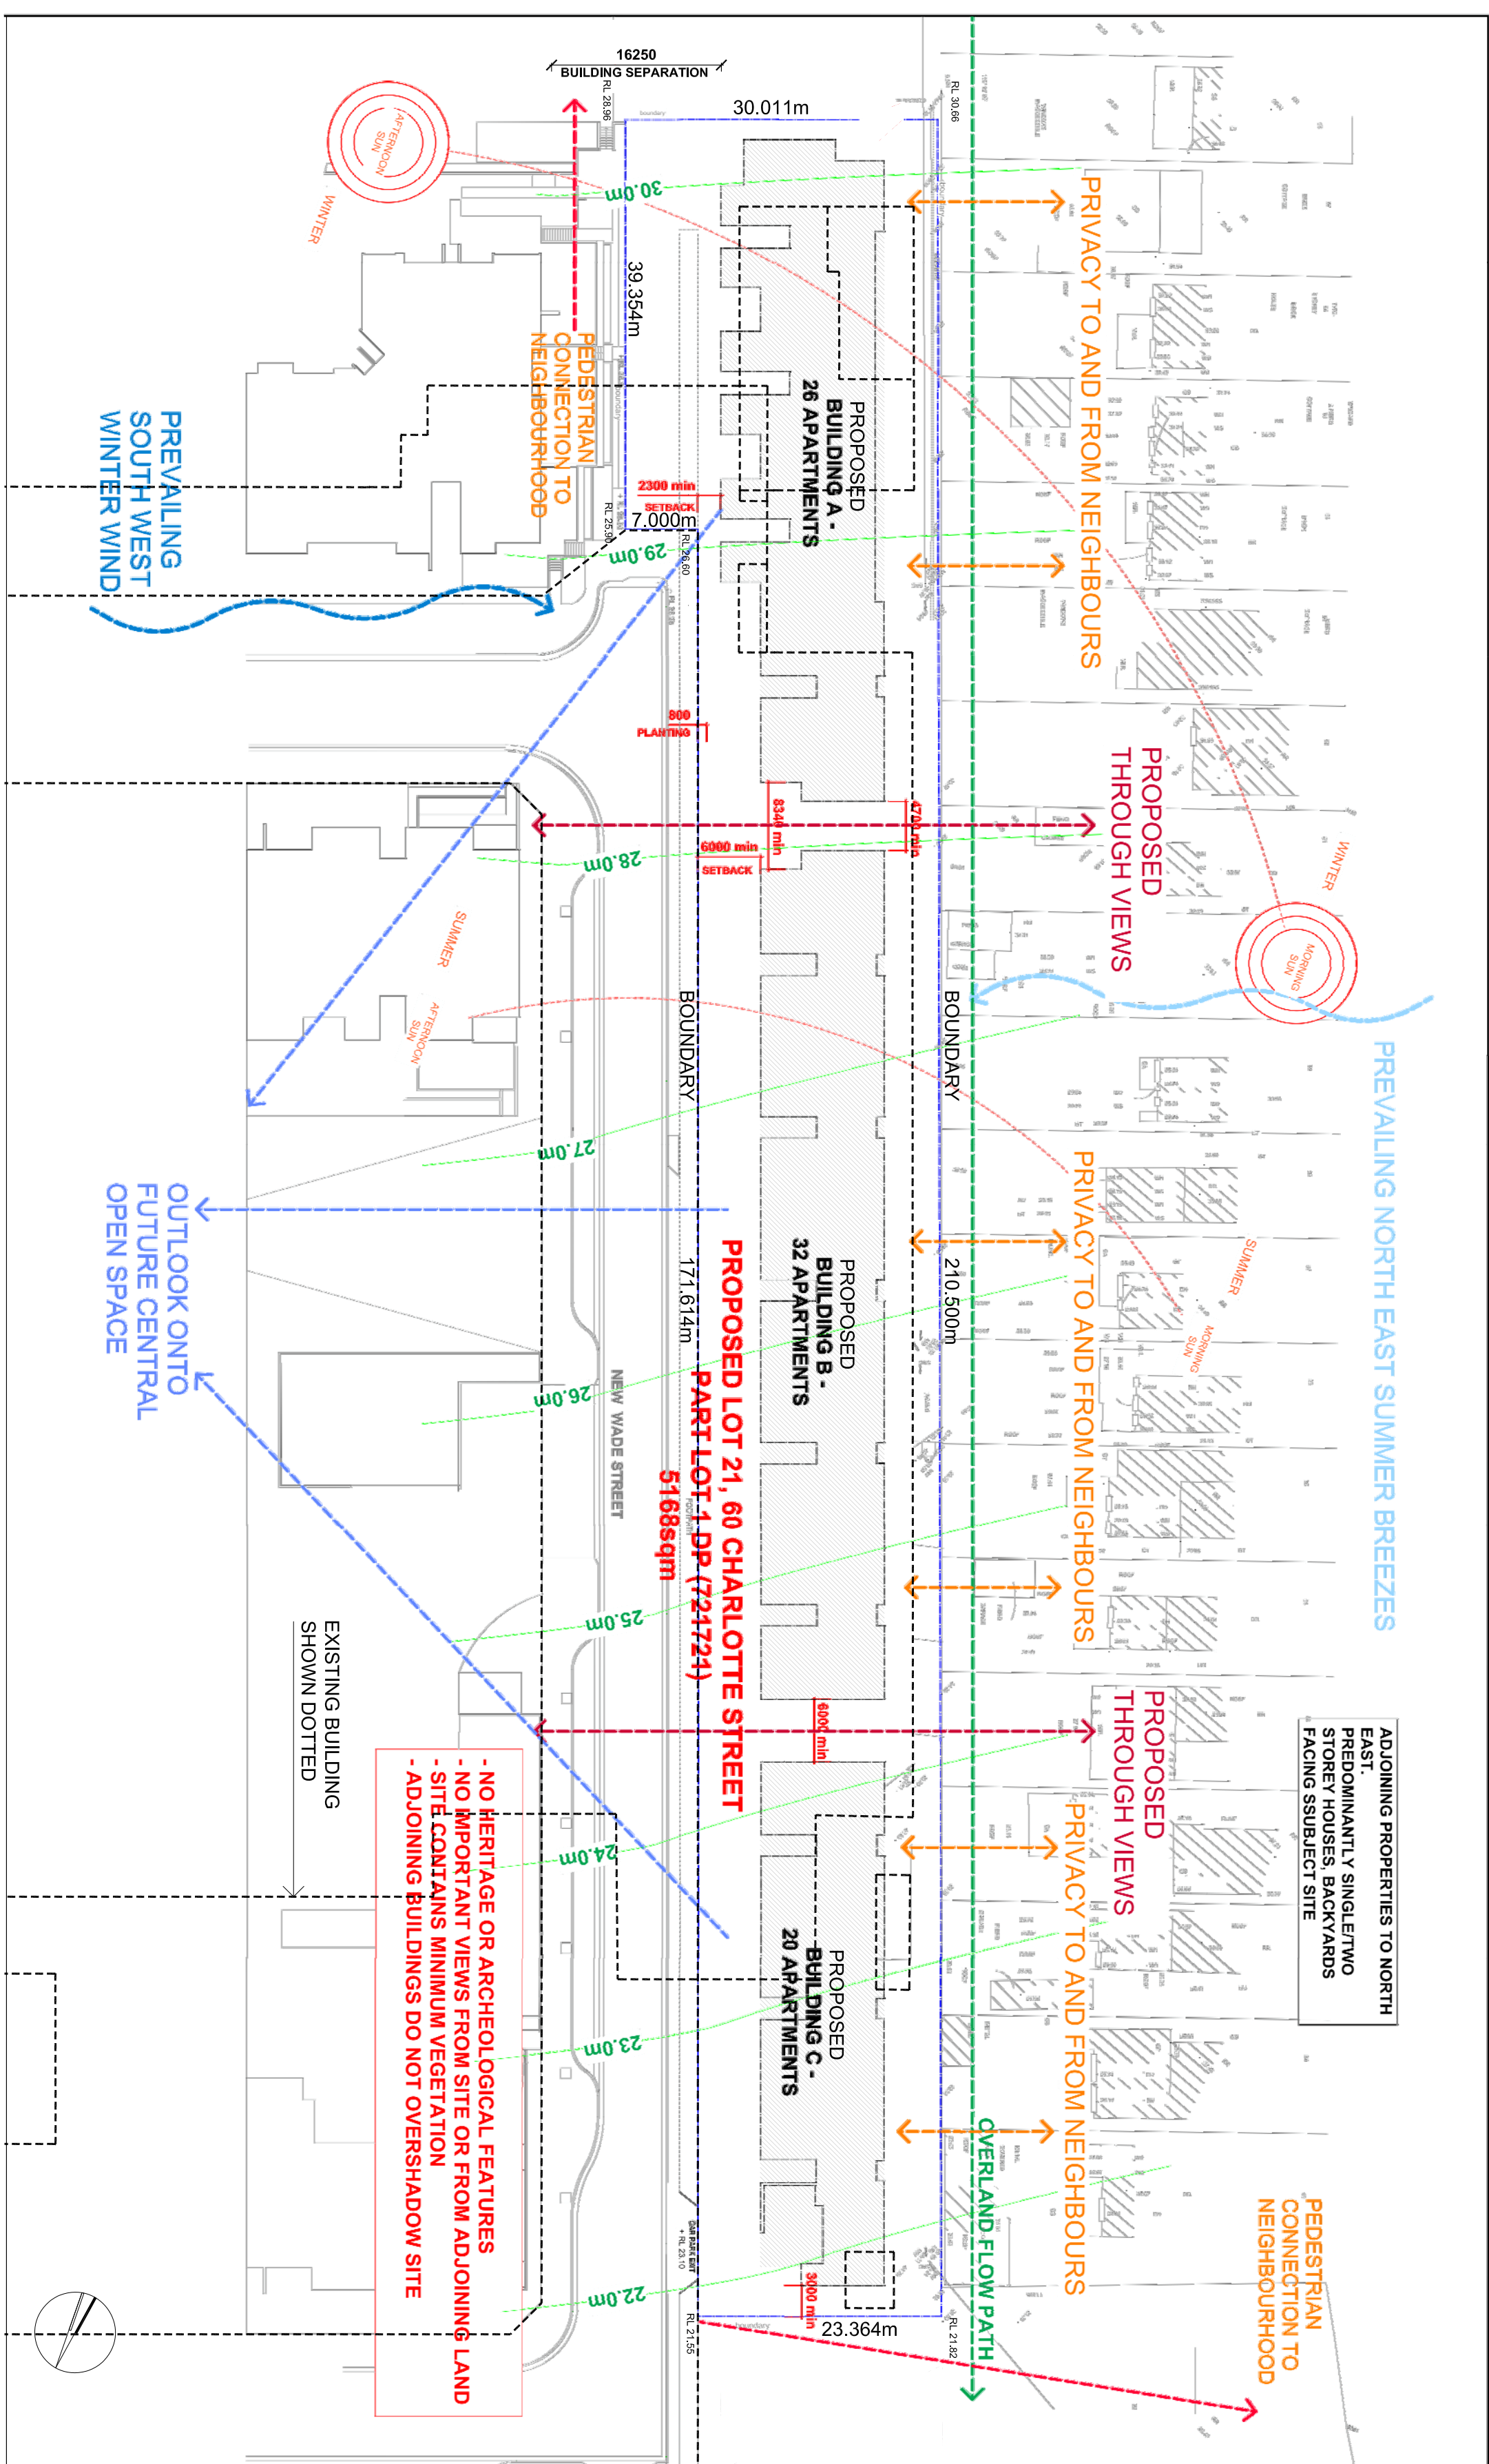

CALCULATIONS:	
SITE AREA	5168 sqm
GROSS FLOOR AREA	6506.70 sqm
FLOOR SPACE RATIO	1.26:1

CROSS FLOW VENTILATION CALCULATIONS:		
BLOCK	UNIT NUMBERS	ACHIEVED
A	A-01 TO A-10 AND A-11 TO A-20	YES
B	B-01 AND B-02	NOT
	B-21 TO B-22, B-23 TO B-24, B-25 TO B-26, B-27	YES



SOLAR ACCESS CALCULATIONS:			
BLOCK	UNIT NUMBERS	ACHIEVED	
A	A601, A602, A603, A604, A605, A606	YES	
	A607, A608	NOT	
	A1, A11, A2, A3, A4, A5, A6, A7, A8, A9, A10	YES	
	A11, A9	NOT	
B	A601, A602, A603, A604, A605, A606, A607, A608	YES	
	A609	NOT	
	A610, A611, A612,A2691, A2692		

NOTE:
FLOOR SPACE HAS BEEN CALCULATED IN ACCORDANCE WITH CANTERBURY COUNCIL'S DEFINITION OF "FLOOR SPACE" CONTAINED IN THE CANTERBURY PLANNING SCHEME ORDINANCE

PROJECT NO:		0979
DATE:		15/12/11
PROJECT:		AIR APARTMENTS CLEMTON PARK VILLAGE PROPOSED LOT 21 60 CHARLOTTE STREET CAMPBIE (PART LOT 1 DP 721721)
CLIENT:		AUSTRALAND
ISSUE:		FOR DEVELOPMENT APPLICATION
DRAWING LIST:		
A0.01	COVER SHEET	
	SITE ANALYSIS	
	SITE PLAN	
A1.01	BASEMENT PLAN	
	GROUND FLOOR PLAN	
	FIRST	
A1.02	SECOND FLOOR PLAN	
	ROOF PLAN	
	APARTMENT TYPES	
A2.01	SECTIONS	
	ELEVATIONS	
A3.01	SHADOW DIAGRAMS	

[illegible]