



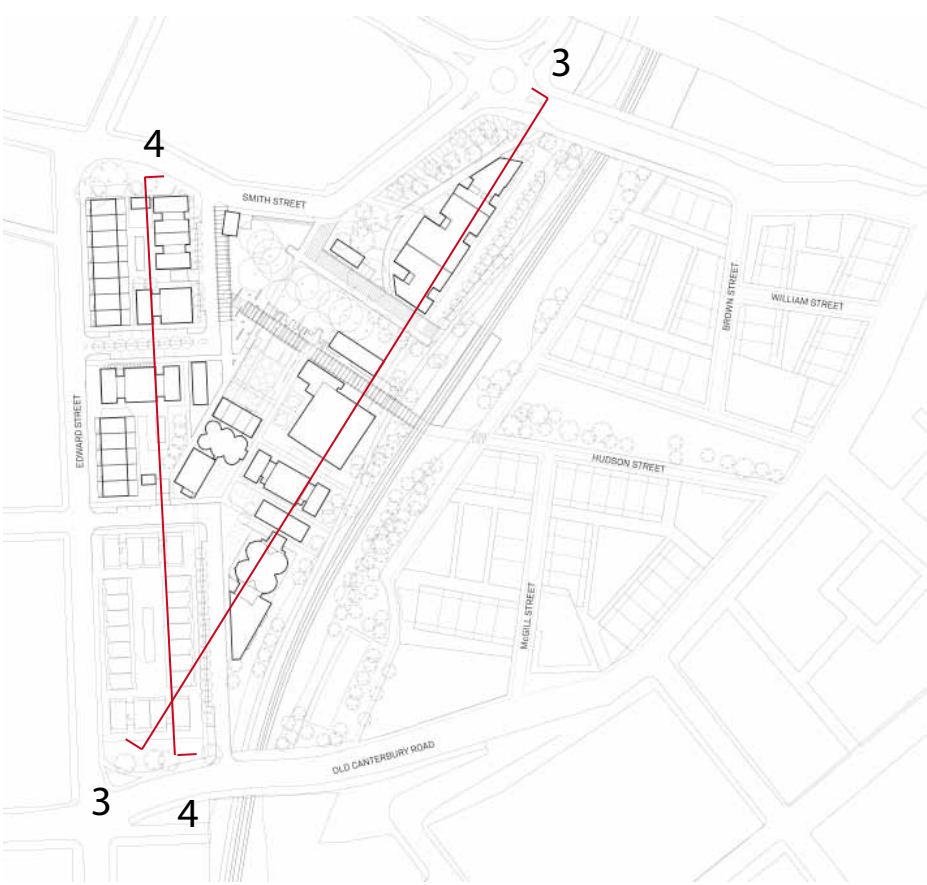

Section 3

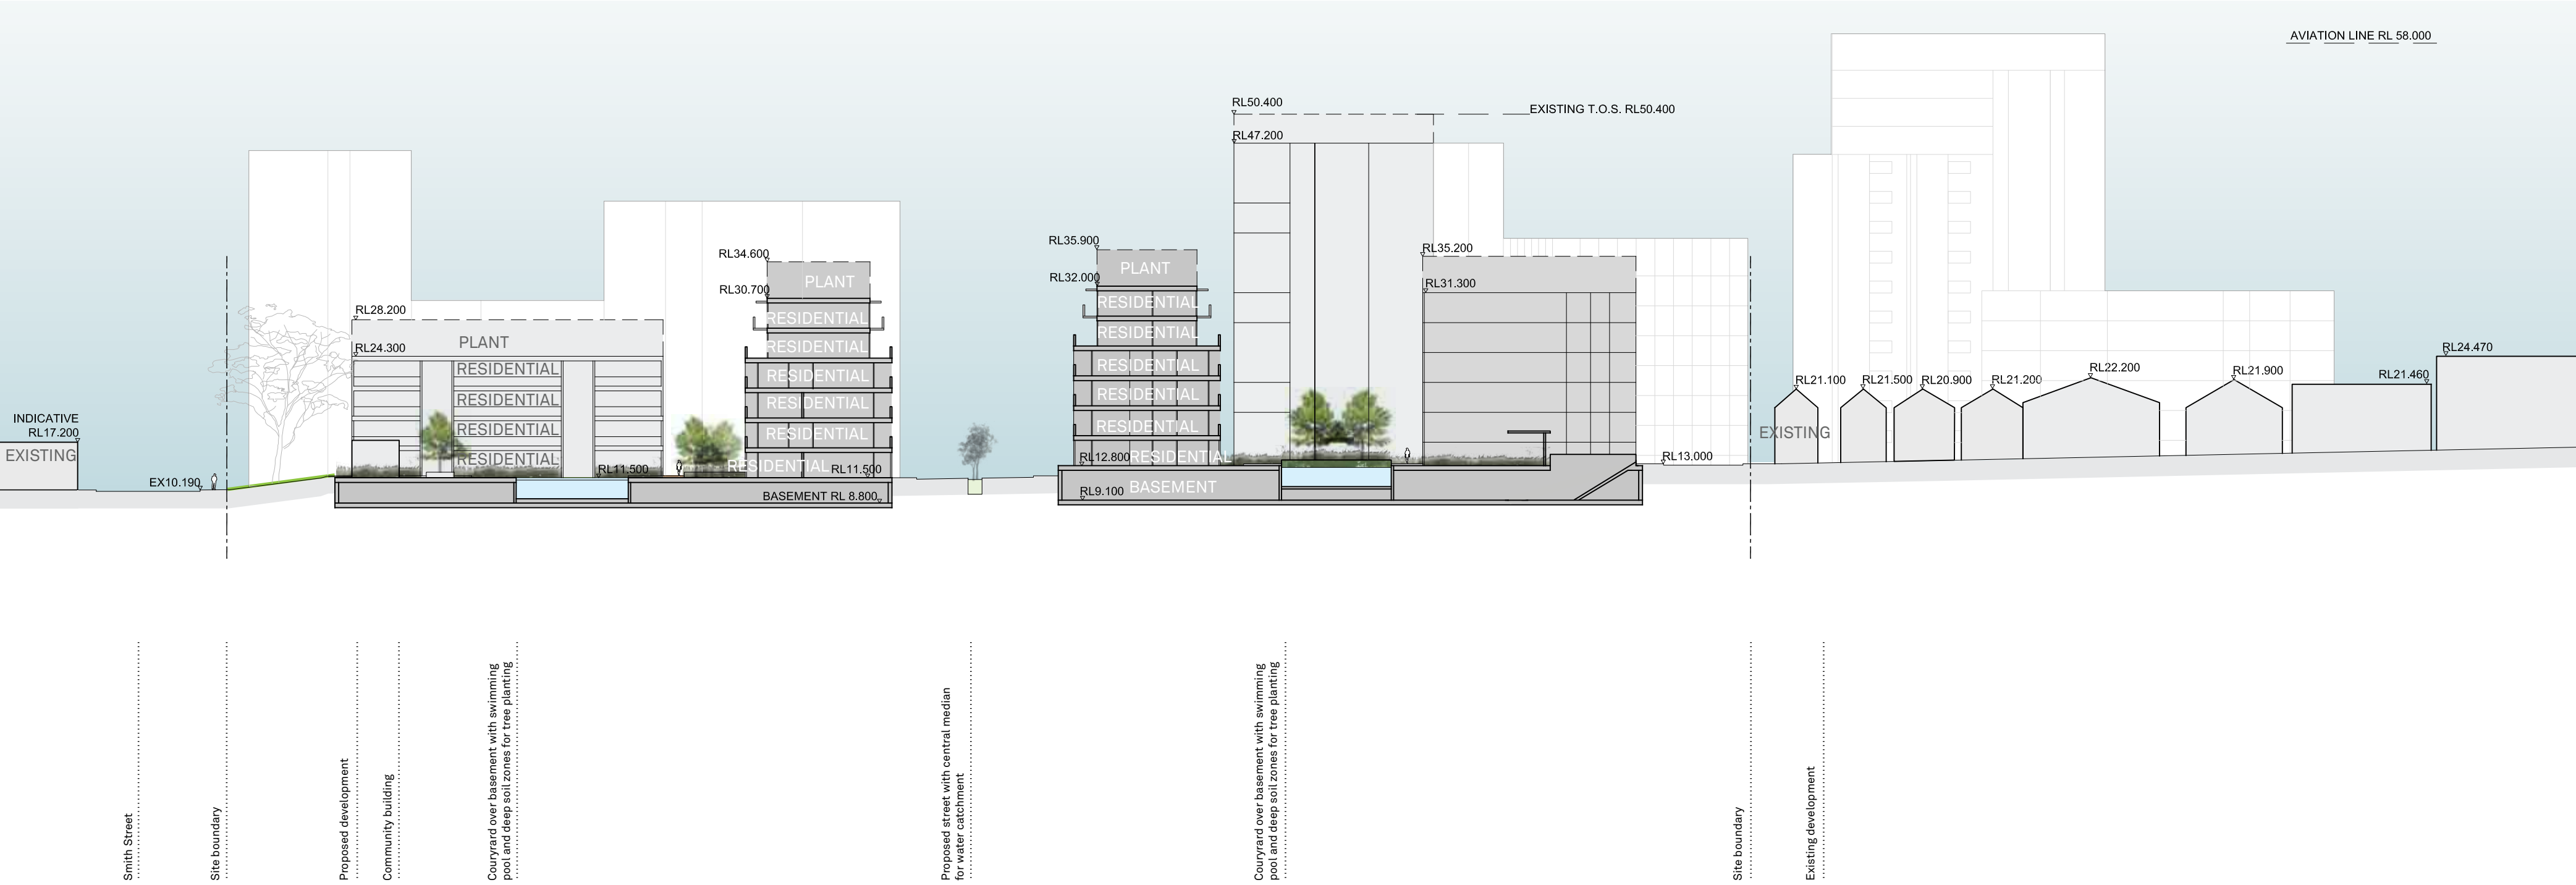


Section 4

SUMMER HILL FLOUR MILL CONCEPT PLAN



Section 2

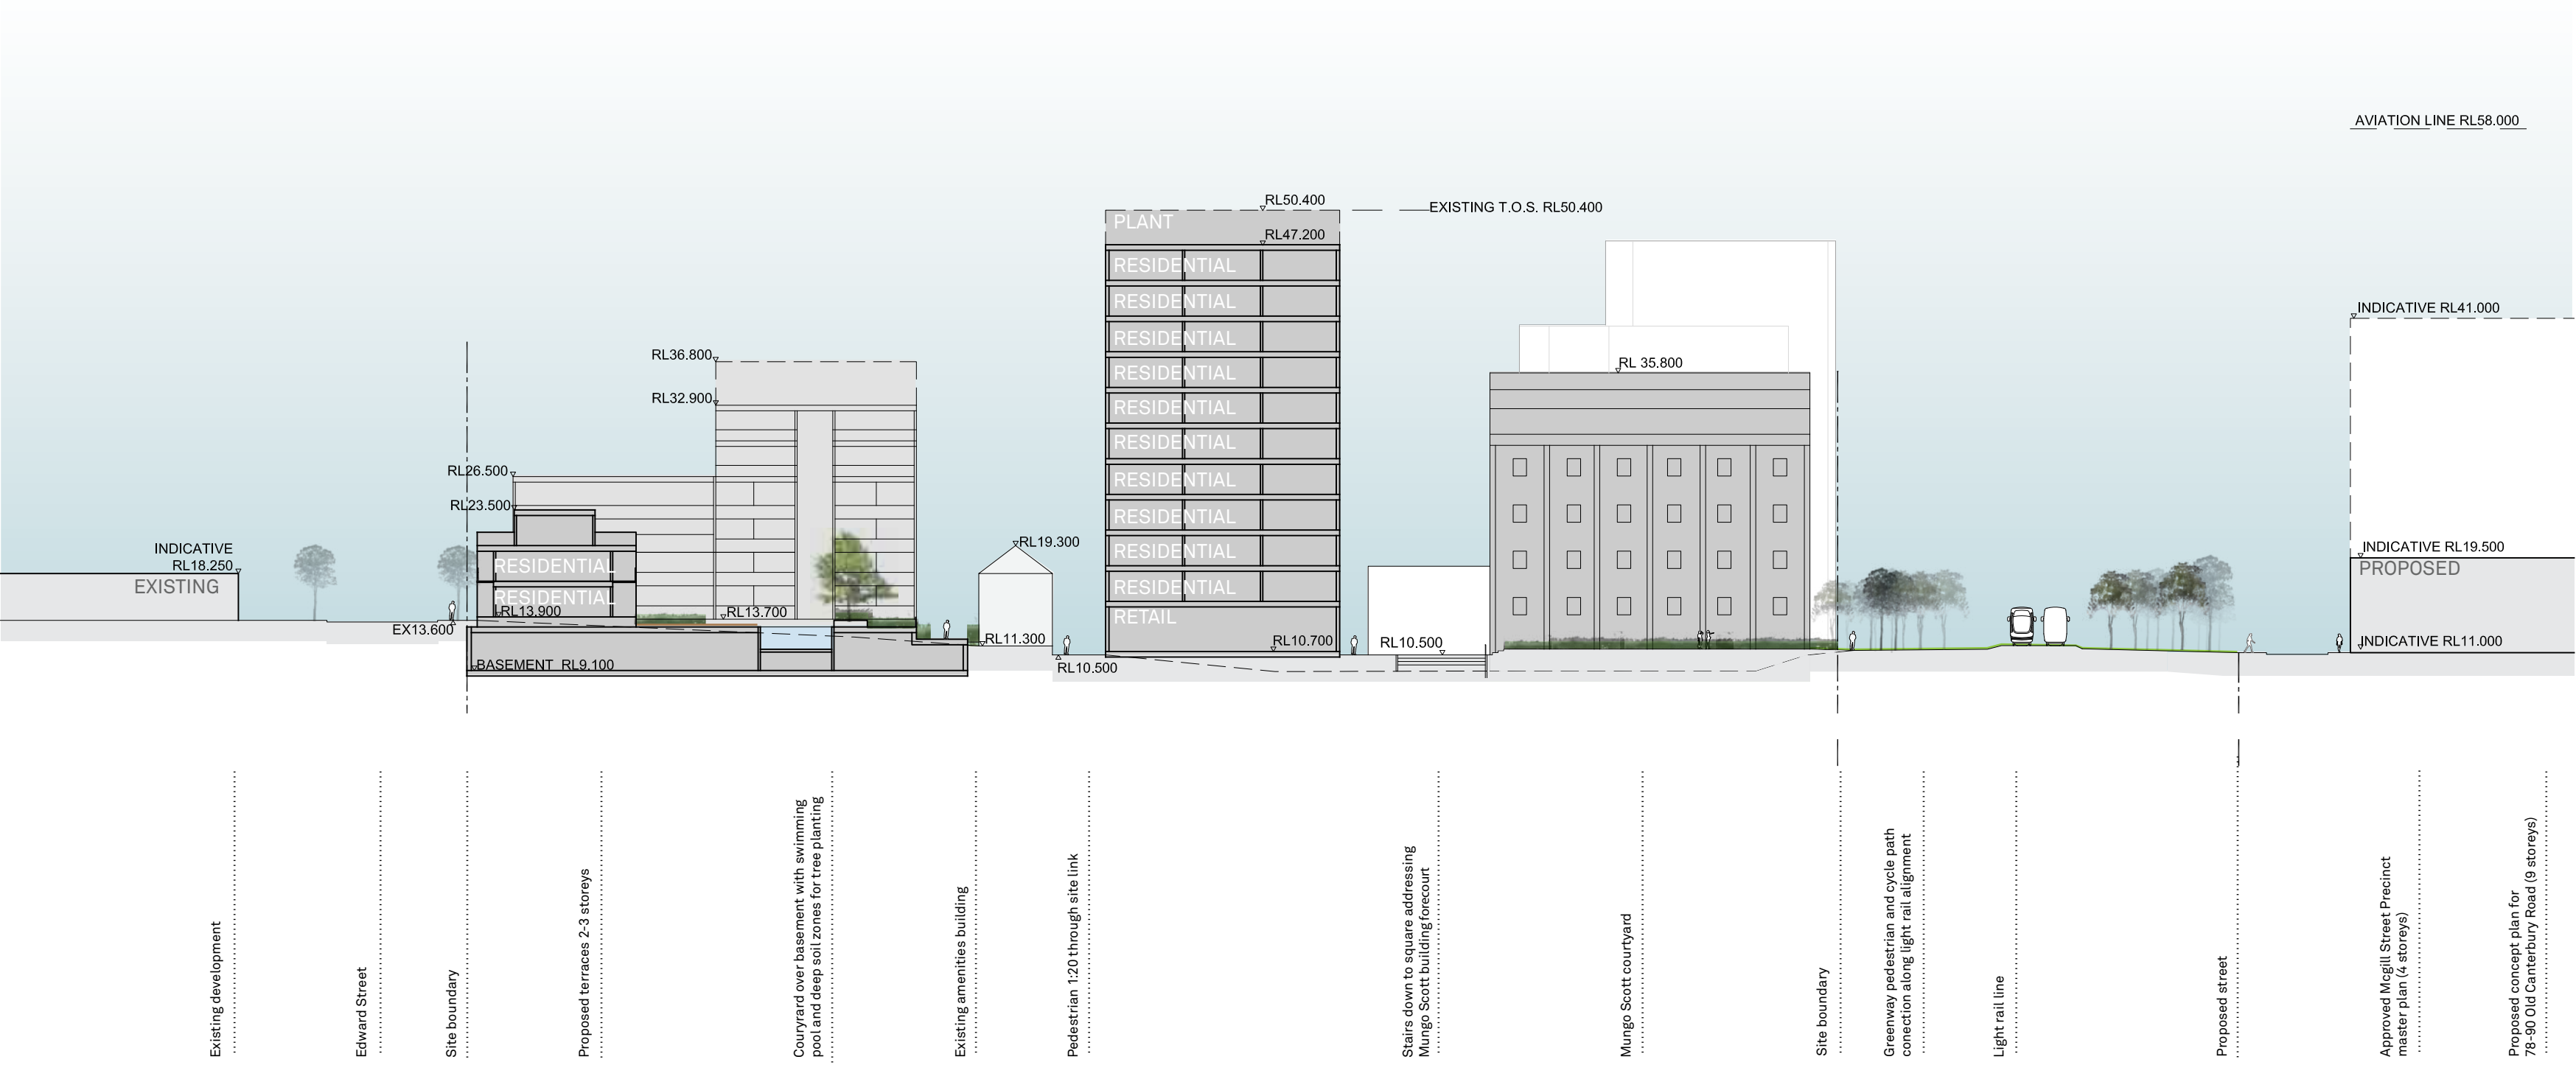

Section 5



Section 1

SUMMER HILL FLOUR MILL CONCEPT PLAN